


Foxhall Hotel

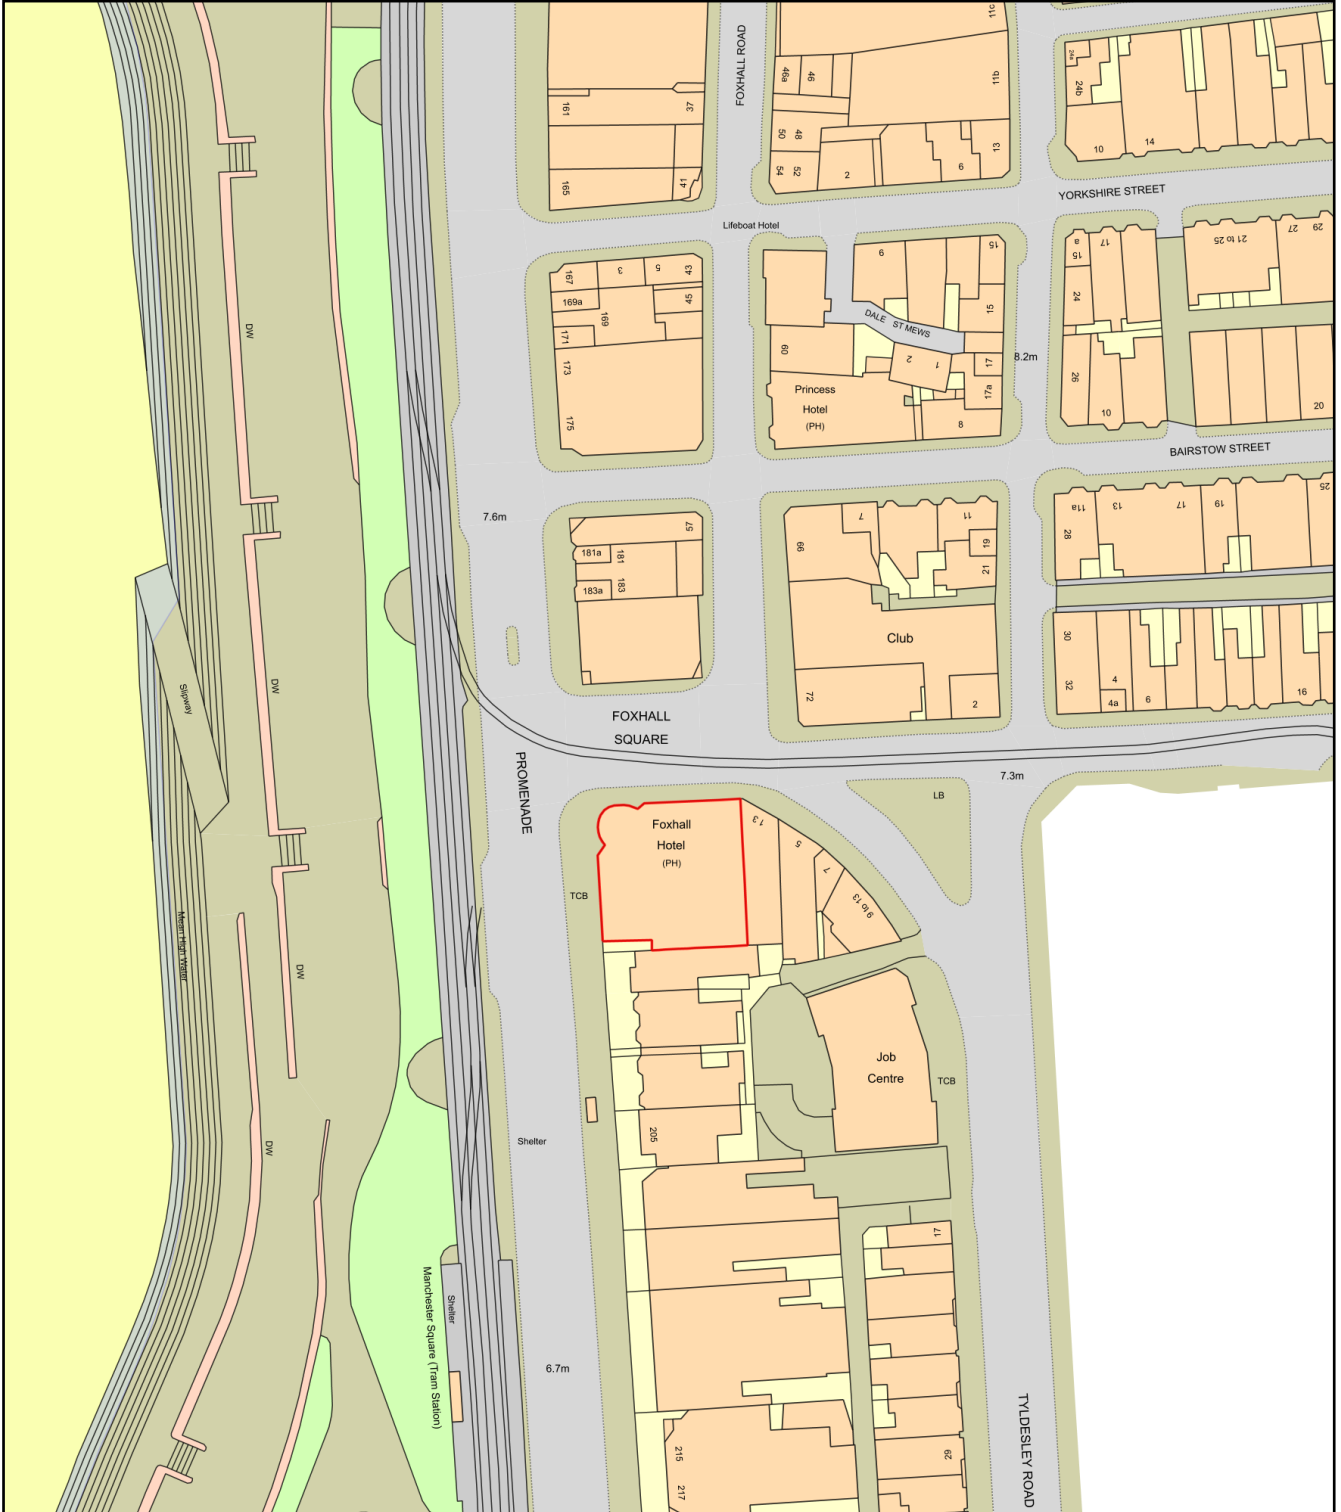

Plan Produced for: Peter Jardine

Date Produced: 06 Mar 2024

Plan Reference Number: TQRQM24066083211529

Scale: 1:1250 @ A4