
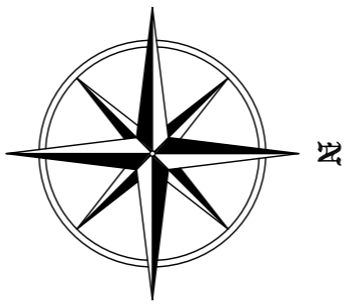
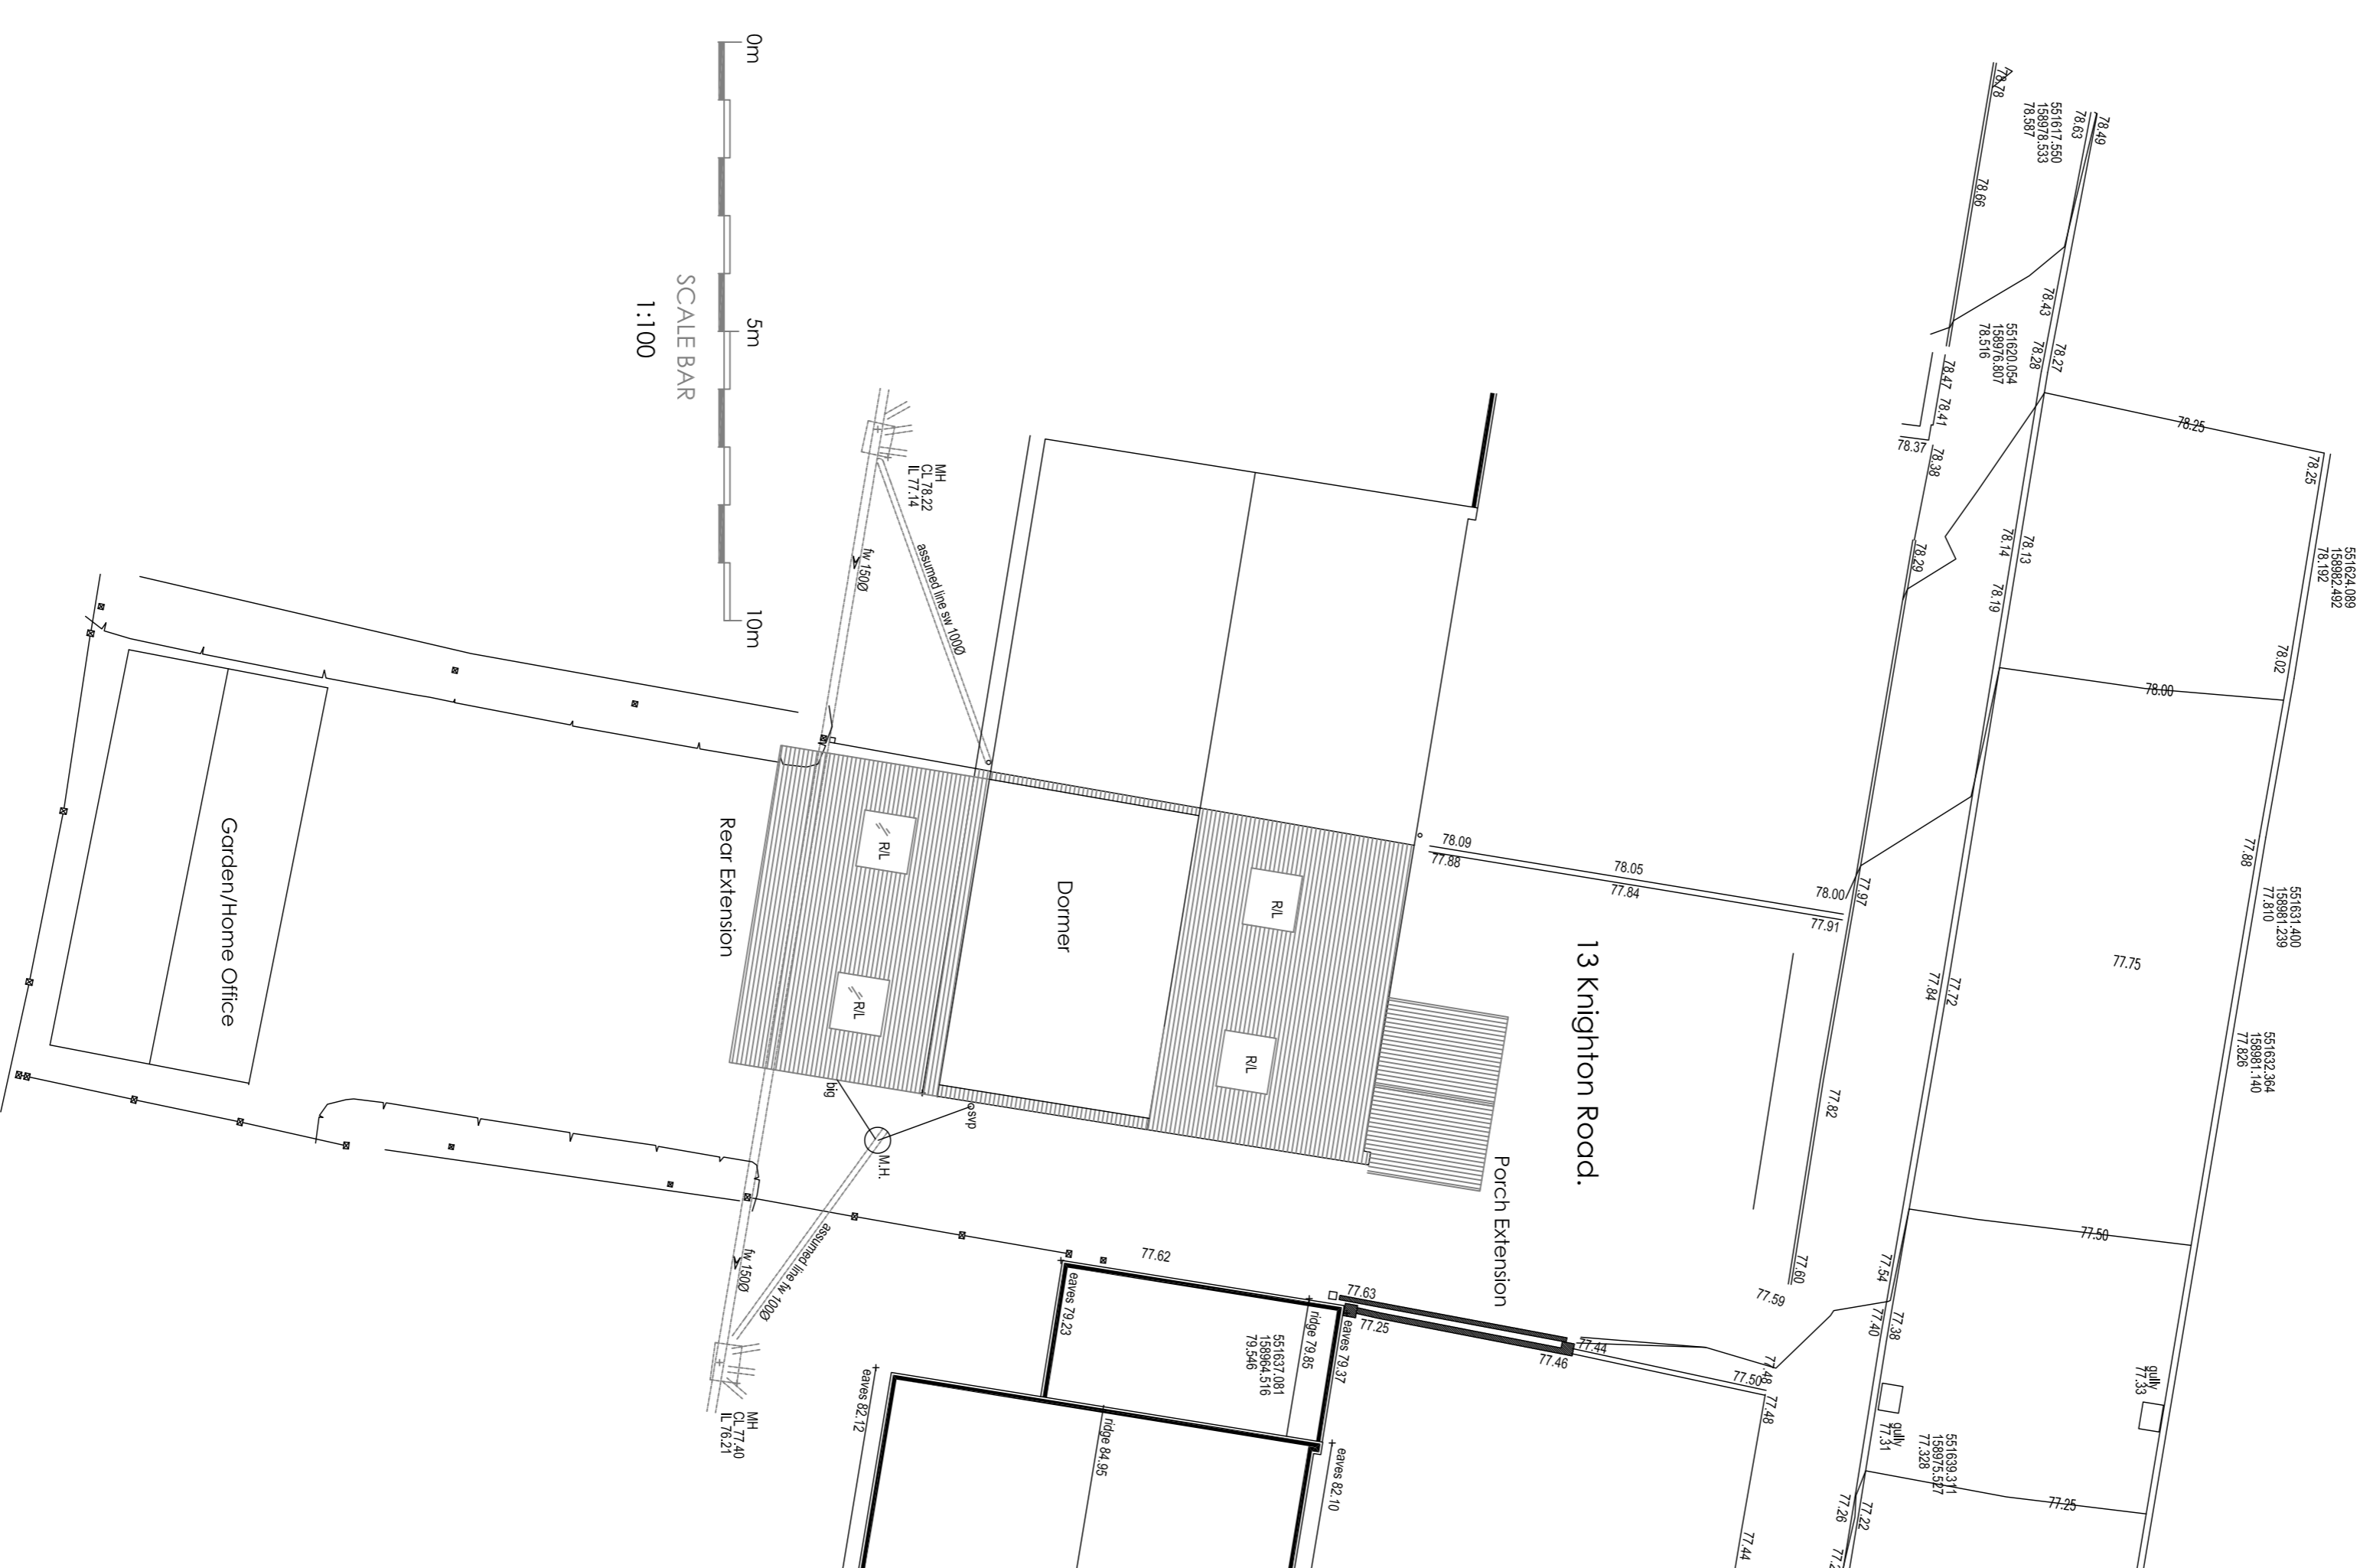


**General Notes:**  
 THIS DRAWING & DESIGN IS THE COPYRIGHT OF CHRIS SAUNDERS ASSOCIATES LTD AND MUST NOT BE COPIED IN PART OR WHOLE WITHOUT CONSENT.  
 ALL WORKS TO COMPLY WITH THE RELEVANT BRITISH STANDARDS FIGURED DIMENSIONS ONLY (mm).  
 DISCLAIMER: NO RESPONSIBILITY OR LIABILITY IS ACCEPTED FOR C/D, UNLESS OTHERWISE ADVISED IN WRITING.

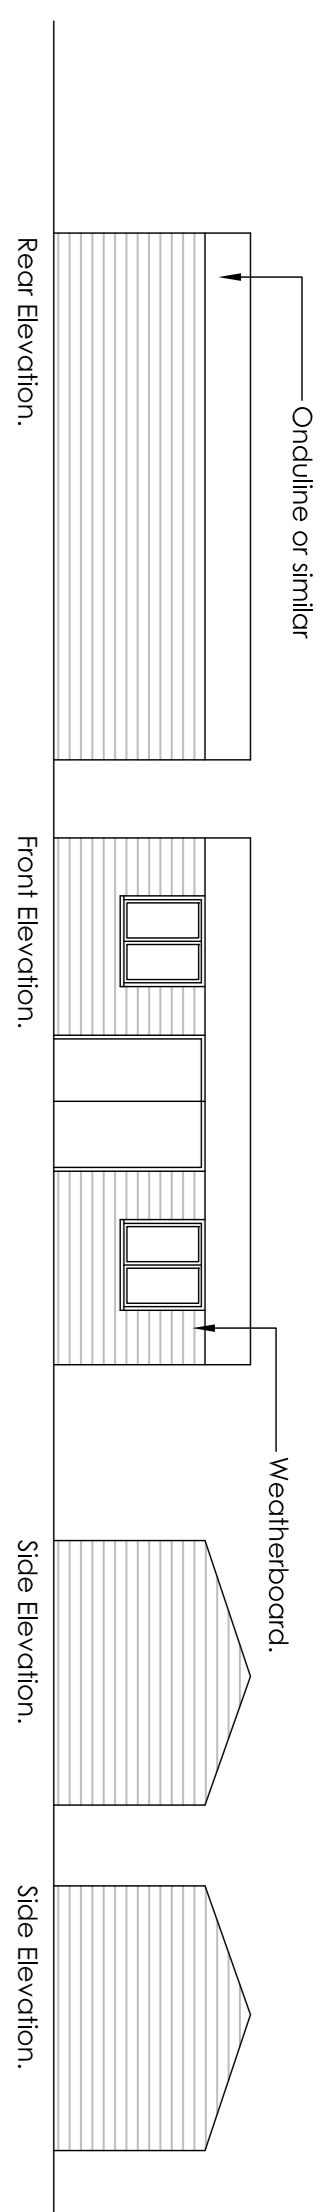

**FOR PLANNING PURPOSES ONLY.**

Rev	Date	Amendments	By
-	-	-	-

**CHRIS SAUNDERS ASSOCIATES LTD**  
 Reg Office: 4 HEDDON COURT COCKROSTERS ROAD  
 BARNET HERTS EN4 0DE.  
 Tel No : 07721 784330  
 Email: chris@chris-saunders.co.uk www.chris-saunders.co.uk

**CLIENT**  
 Mr. J. Aikenhead.

**PROJECT ADDRESS**  
 13 Knighton Road,  
 Oford,  
 Kent.

**PROJECT TITLE**  
 Proposed extensions and dormer window to rear and rooflights and garden homeoffice building.

**DRAWING TITLE**  
 Ex & Prpsd Block Plan & Garden Room.

SCALE	DATE	DRAWN BY
1:100.	Feb 2024	CPS.
PROJECT NUMBER	DRAWING NO.	
1960	03	

© Chris Saunders Associates Ltd.

Existing Block Plan

Proposed Block Plan

Scale 1:100 @ A1 Print Size