



Manor Farm Laxfield - Site Plan

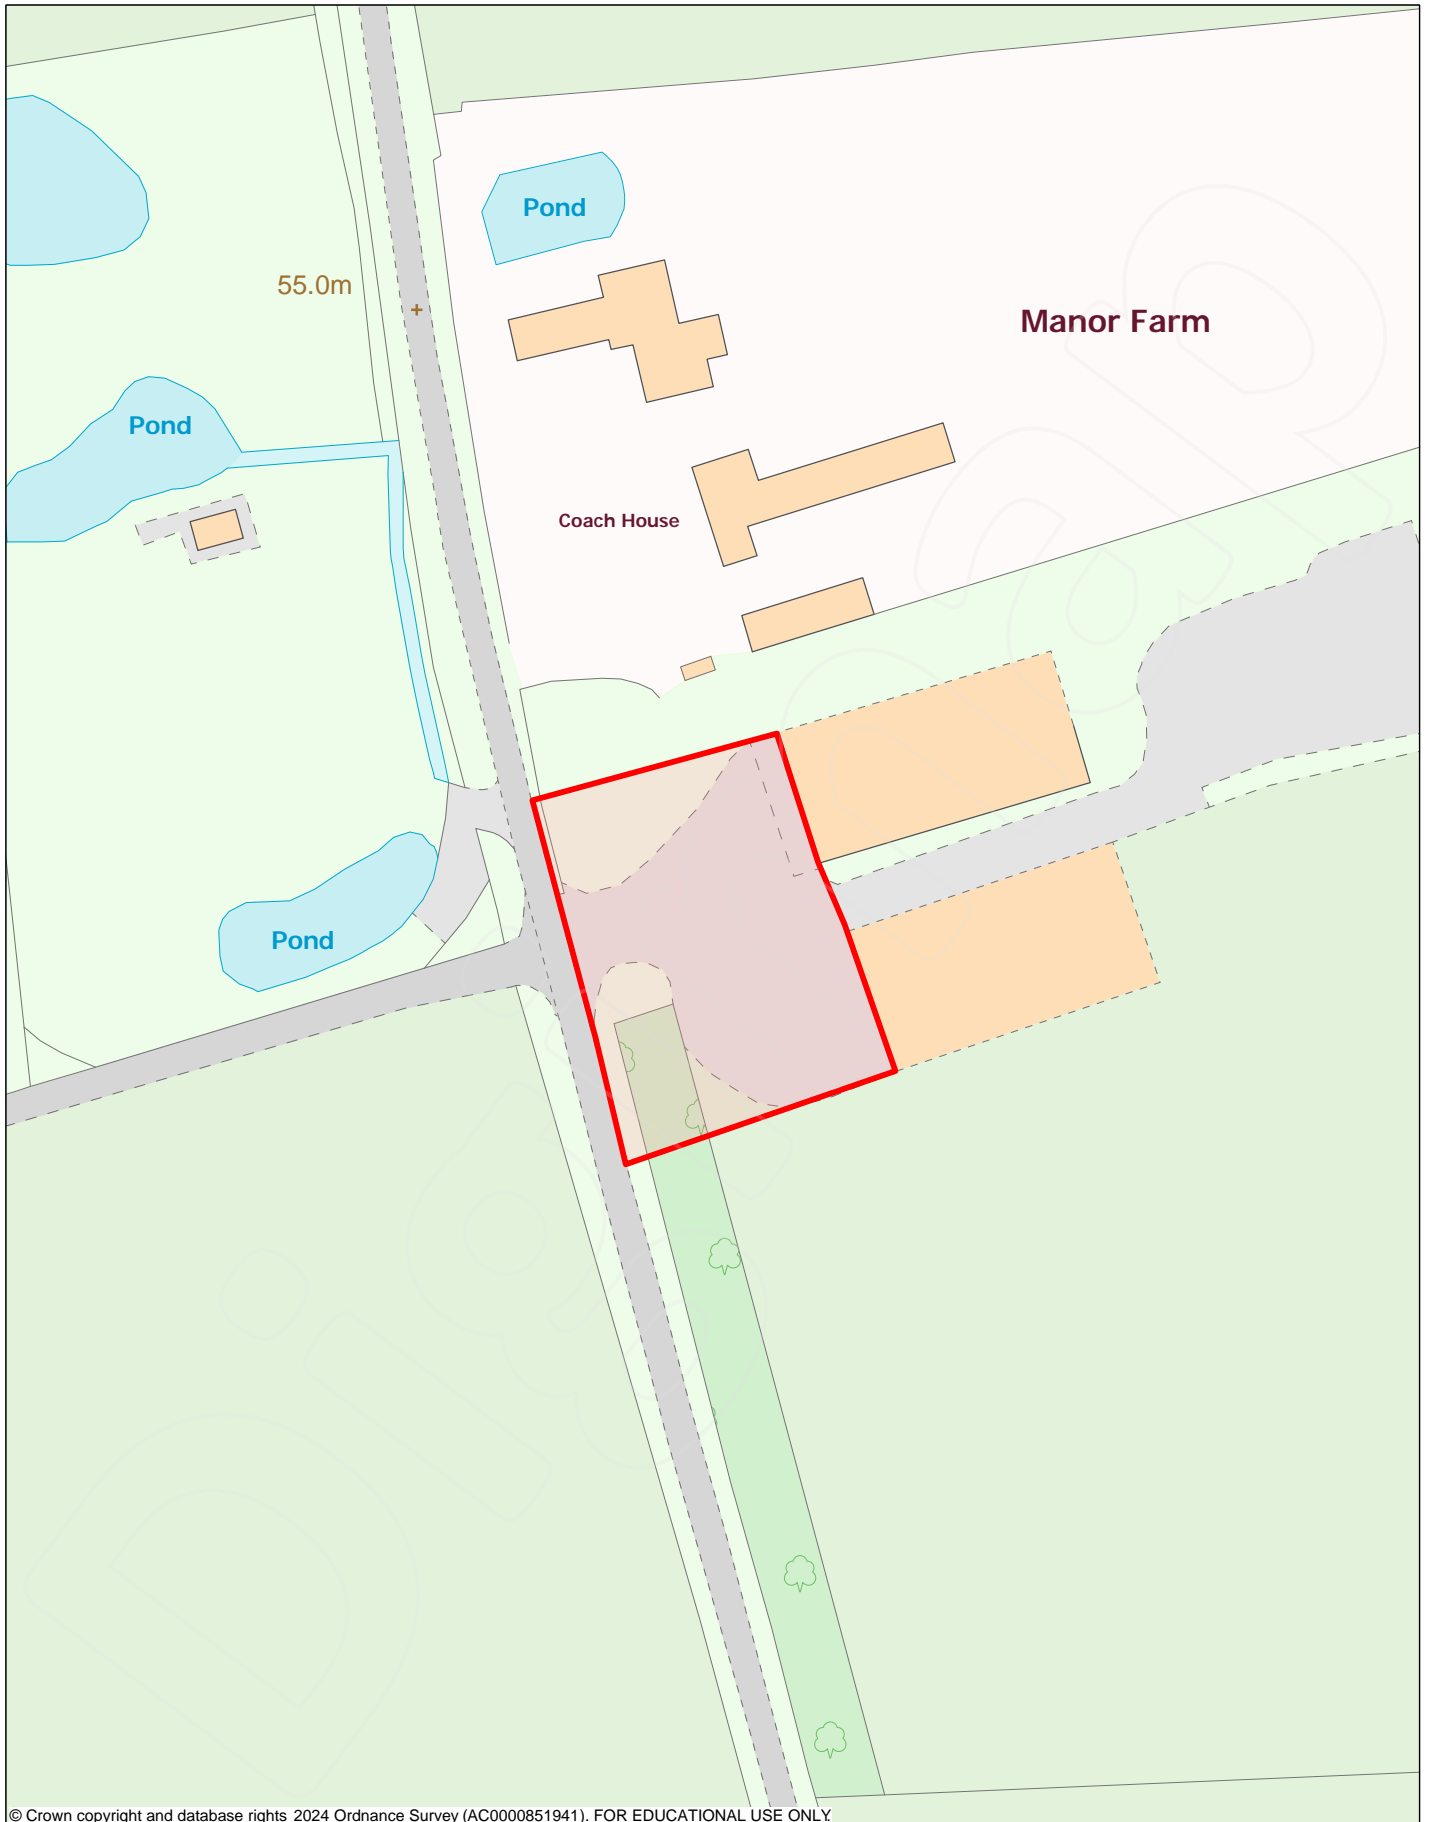

© Crown copyright and database rights 2024 Ordnance Survey (AC0000851941). FOR EDUCATIONAL USE ONLY.

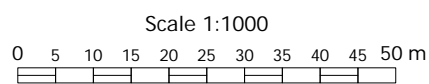

Projection: British National Grid
29 February 2024 15:47

