


Gable wall angle rectified to return to its original position

Section D-D - North Gable wall

Scale 1:10

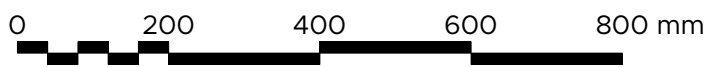

Scale: 1:10



Market Place / Hadleigh / Ipswich / Suffolk / IP7 5DN
 T / 01473 827992 E / enquiries@wk-architects.co.uk
 Do not scale from drawing; work to figured dimensions only.
 Copyright © Wincer Kievenaar Architects Limited
 5836_Grove Farm_App 2.vwx

PROJECT Proposed Alterations and repairs

Grove Farmhouse, Grove Lane
 Little Wenham, Suffolk, CO7 6QB

CLIENT Mr. N. Brown

STATUS **PLANNING**

TITLE Section D-D

SCALE 1:10

ISSUE DATE 29/02/2024

AUTHOR FDS

SHEET SIZE A2

CHECK CW

REVISION	DESCRIPTION	DATE	DRAWN	CHECK

JOB No.	DRAWING No.	REVISION
5836	PA_06	