


NOTES



Rev: A - Crown copyright added Date: 03/24 By: B.H.

Crown copyright and database rights 2024 Ordnance Survey 0100031673


Crown copyright and database rights 2024 Ordnance Survey 0100031673

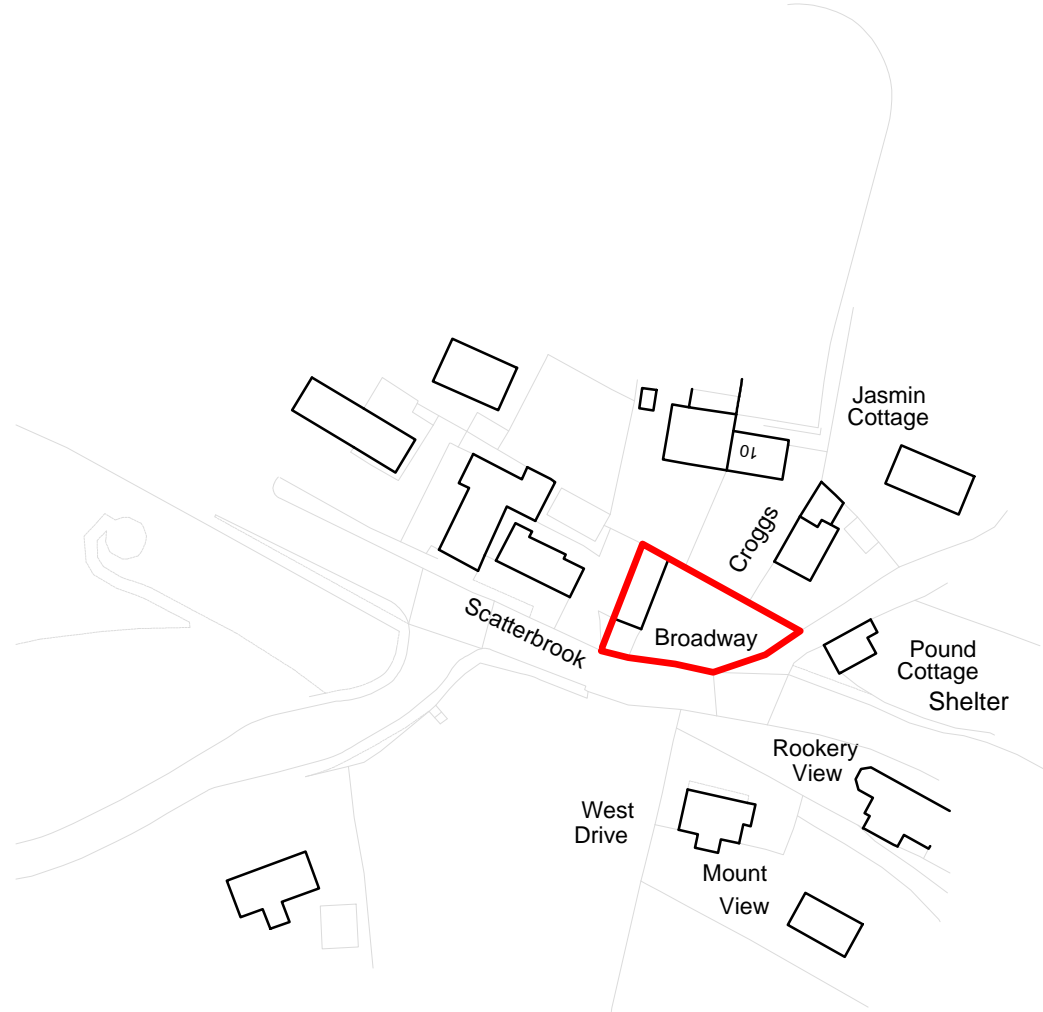

LOCATION PLAN
SCALE 1:1250

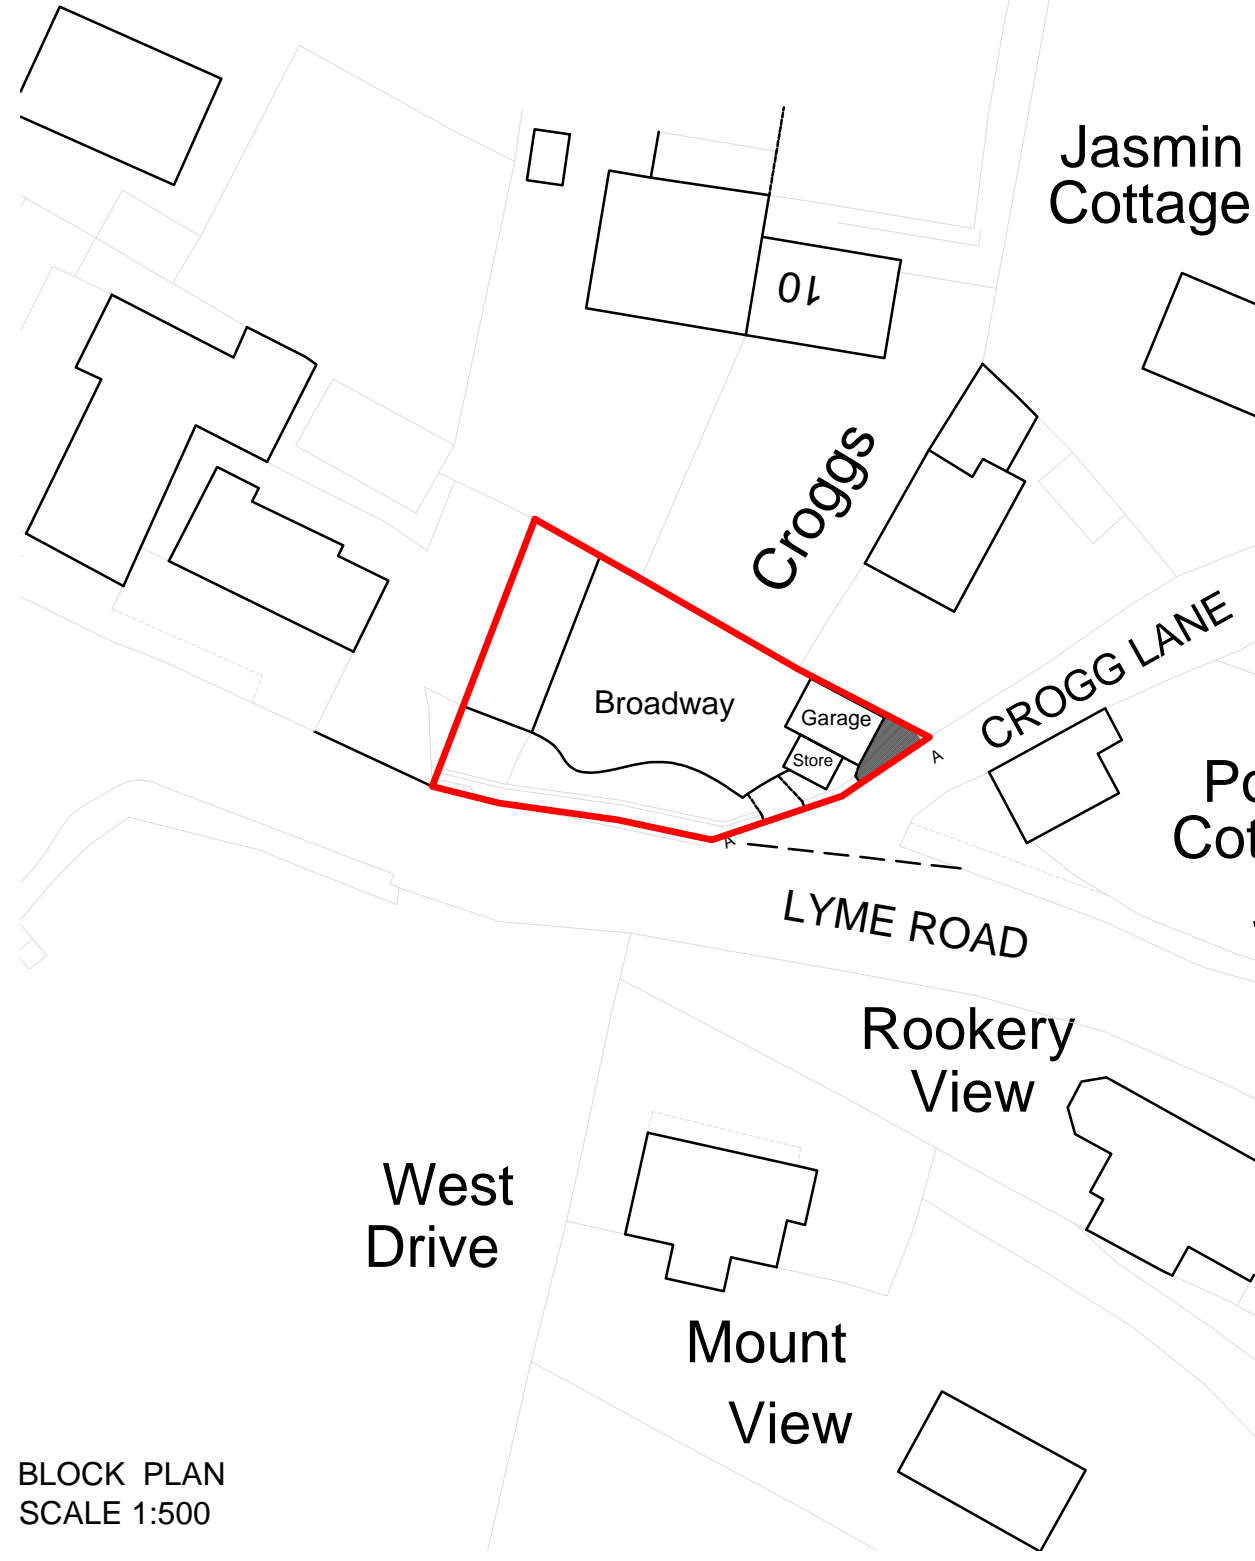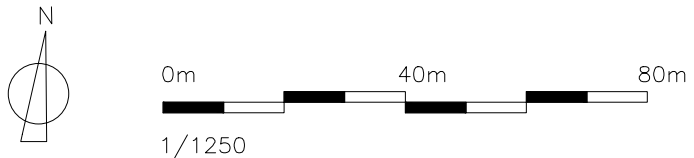

BLOCK PLAN
SCALE 1:500

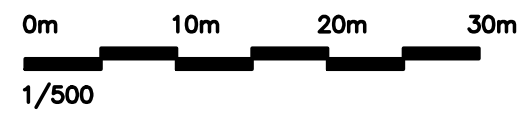

ALL DIMENSIONS/LEVELS TO BE CHECKED ON SITE
WORK TO FIGURED DIMENSIONS/LEVELS ONLY
REPORT DISCREPANCIES TO THE SURVEYOR
AT ONCE BEFORE PROCEEDING

© COPYRIGHT ALL RIGHTS RESERVED

Turner ASSOCIATES
survey + planning + design

HILLFIELD HOUSE, 181 DORCHESTER ROAD, WEYMOUTH, DORSET, DT4 7LF
Tel No: (01305) 789100 Fax No: (01305) 787402
www.turnerassociates.org.uk • admin@turnerassociates.org.uk

Project: BROADWAY,LYME ROAD
UPLYME
DORSET, DT7 3TQ

Client: LARRY PENFOLD

Title: LOCATION AND
BLOCK PLAN

Scale: 1:500, 1:1250 @A3

Dwg No: 13392-01 Rev: A

By: B.H. Date: JAN 24