



SOUTH EAST FACING ELEVATION - 1:100

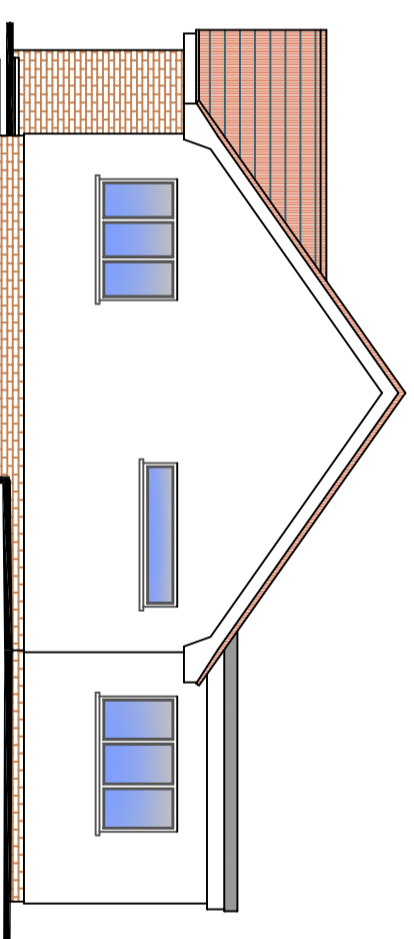

NORTH EAST FACING ELEVATION - 1:100

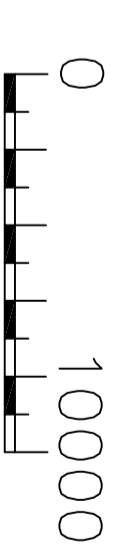

SCALE BAR 1:200



SCALE BAR 1:100



SCALE BAR 1:50

Proposed Extension  
11A Pine Grove  
Honiton  
EX14 2HT

General Arrangement  
As Proposed

Drg. No.: 115 / 003  
Date: February 2024  
Scale: As Shown @ A2