
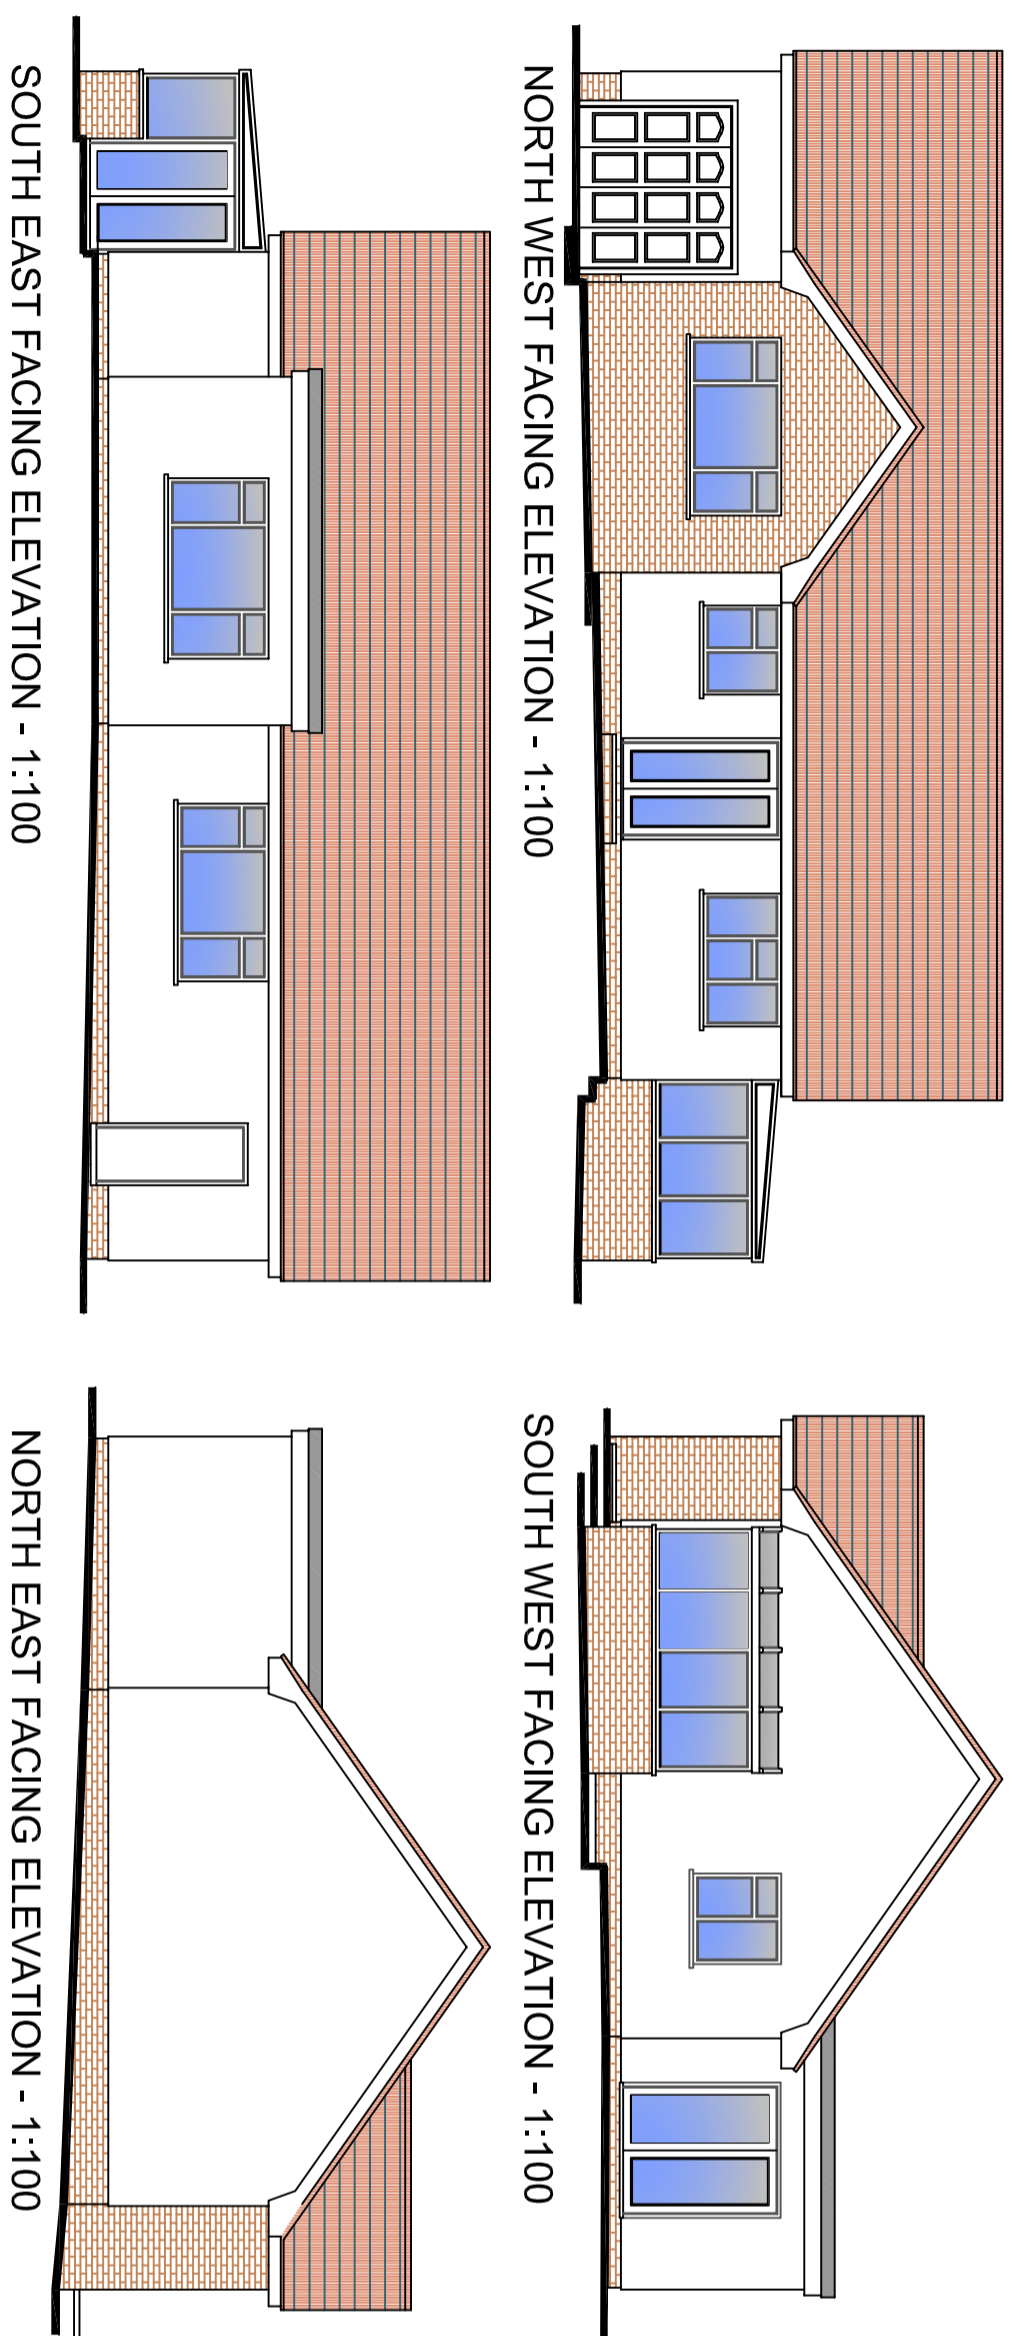
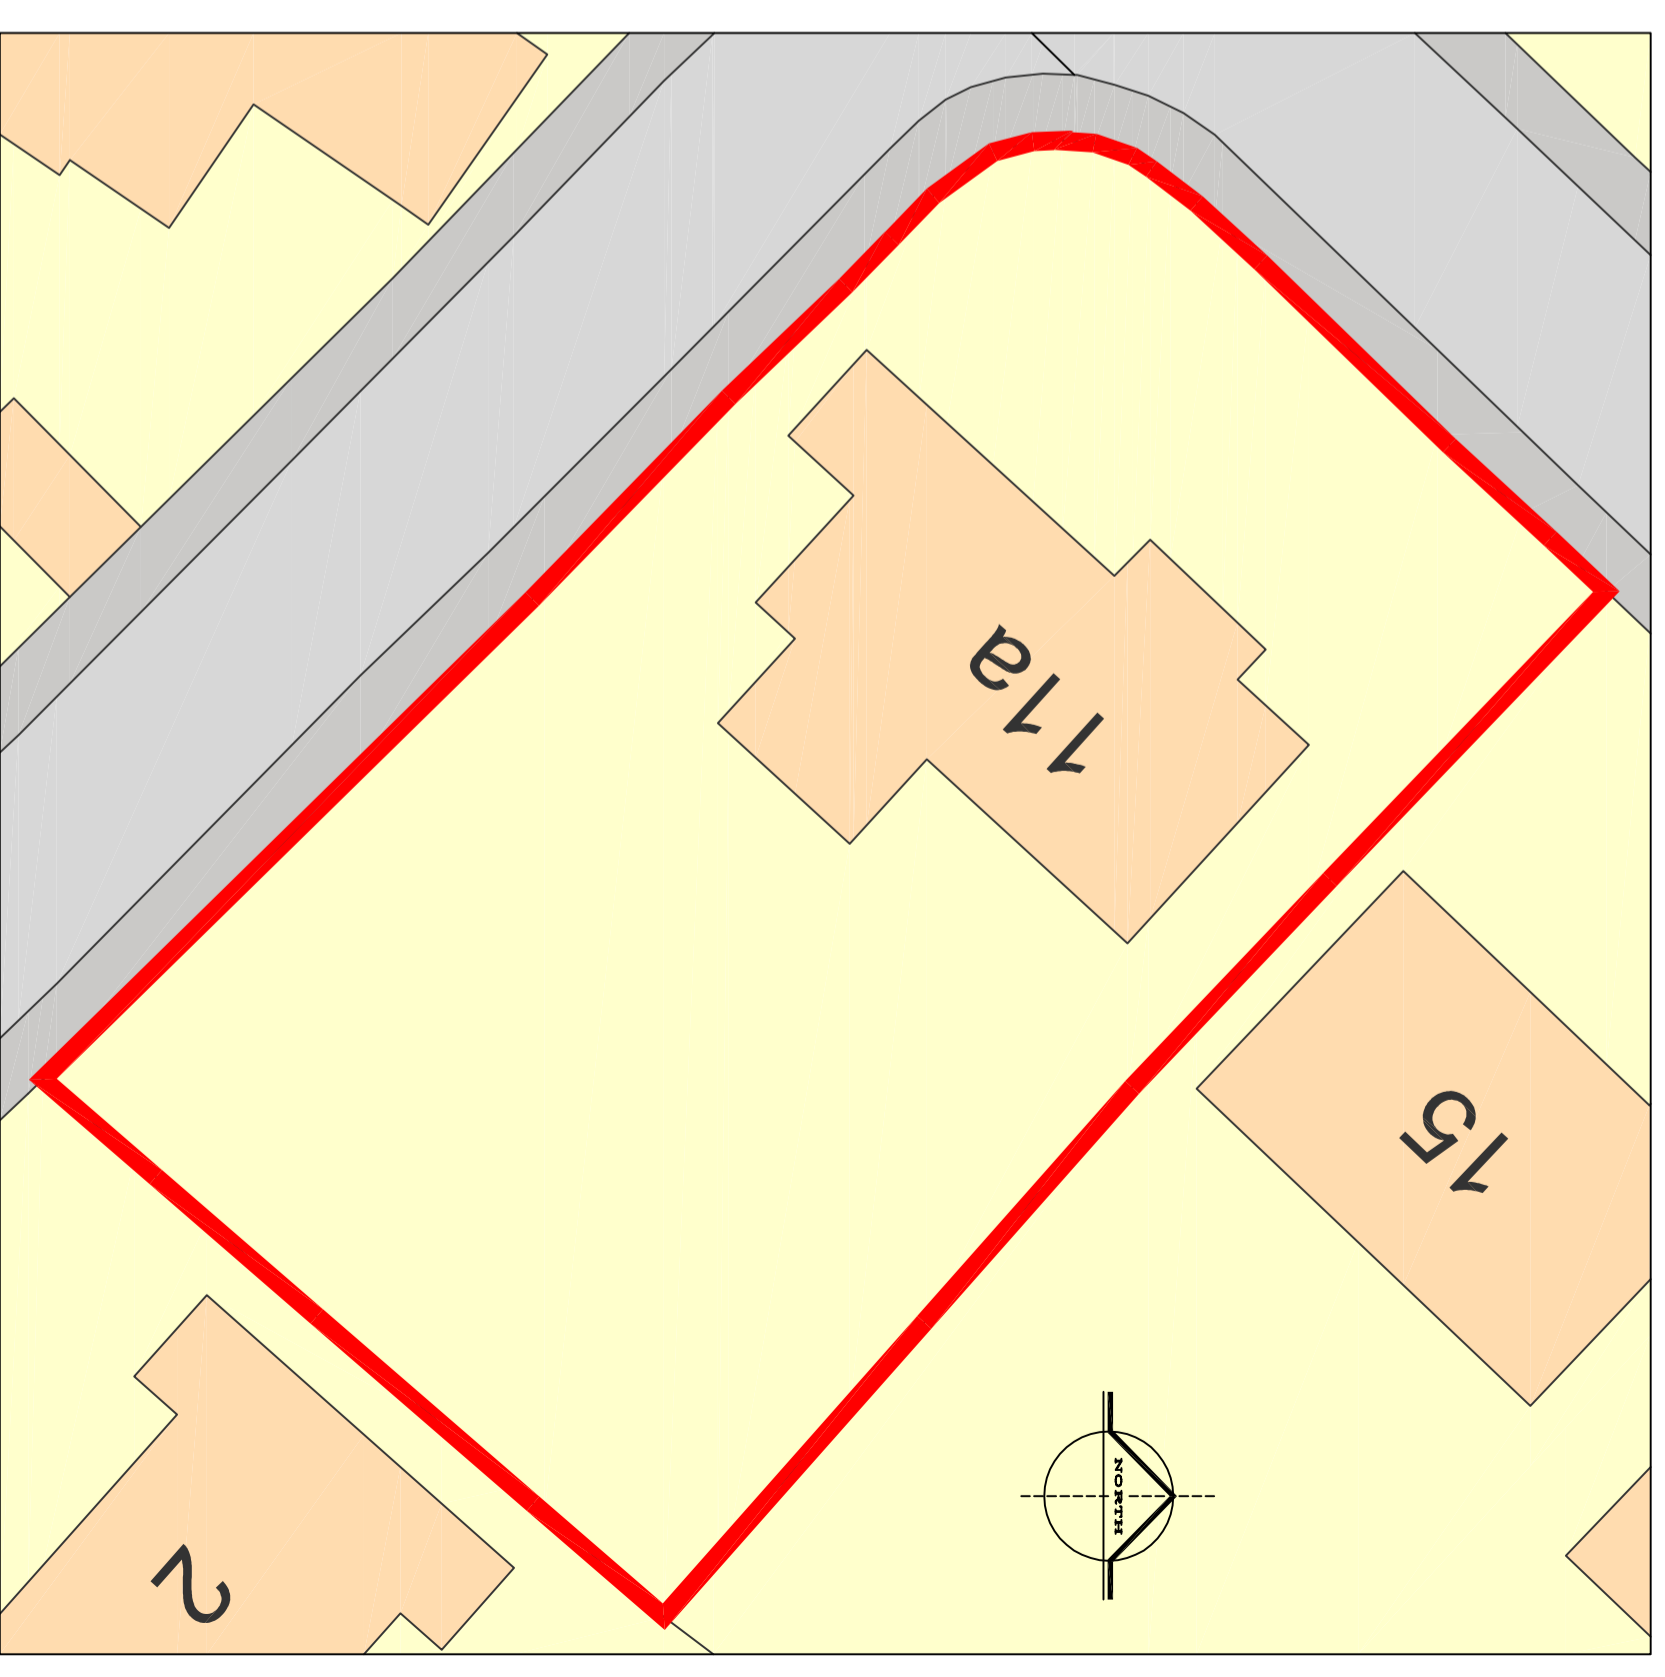


DRAWING FOR PLANNING PURPOSES ONLY

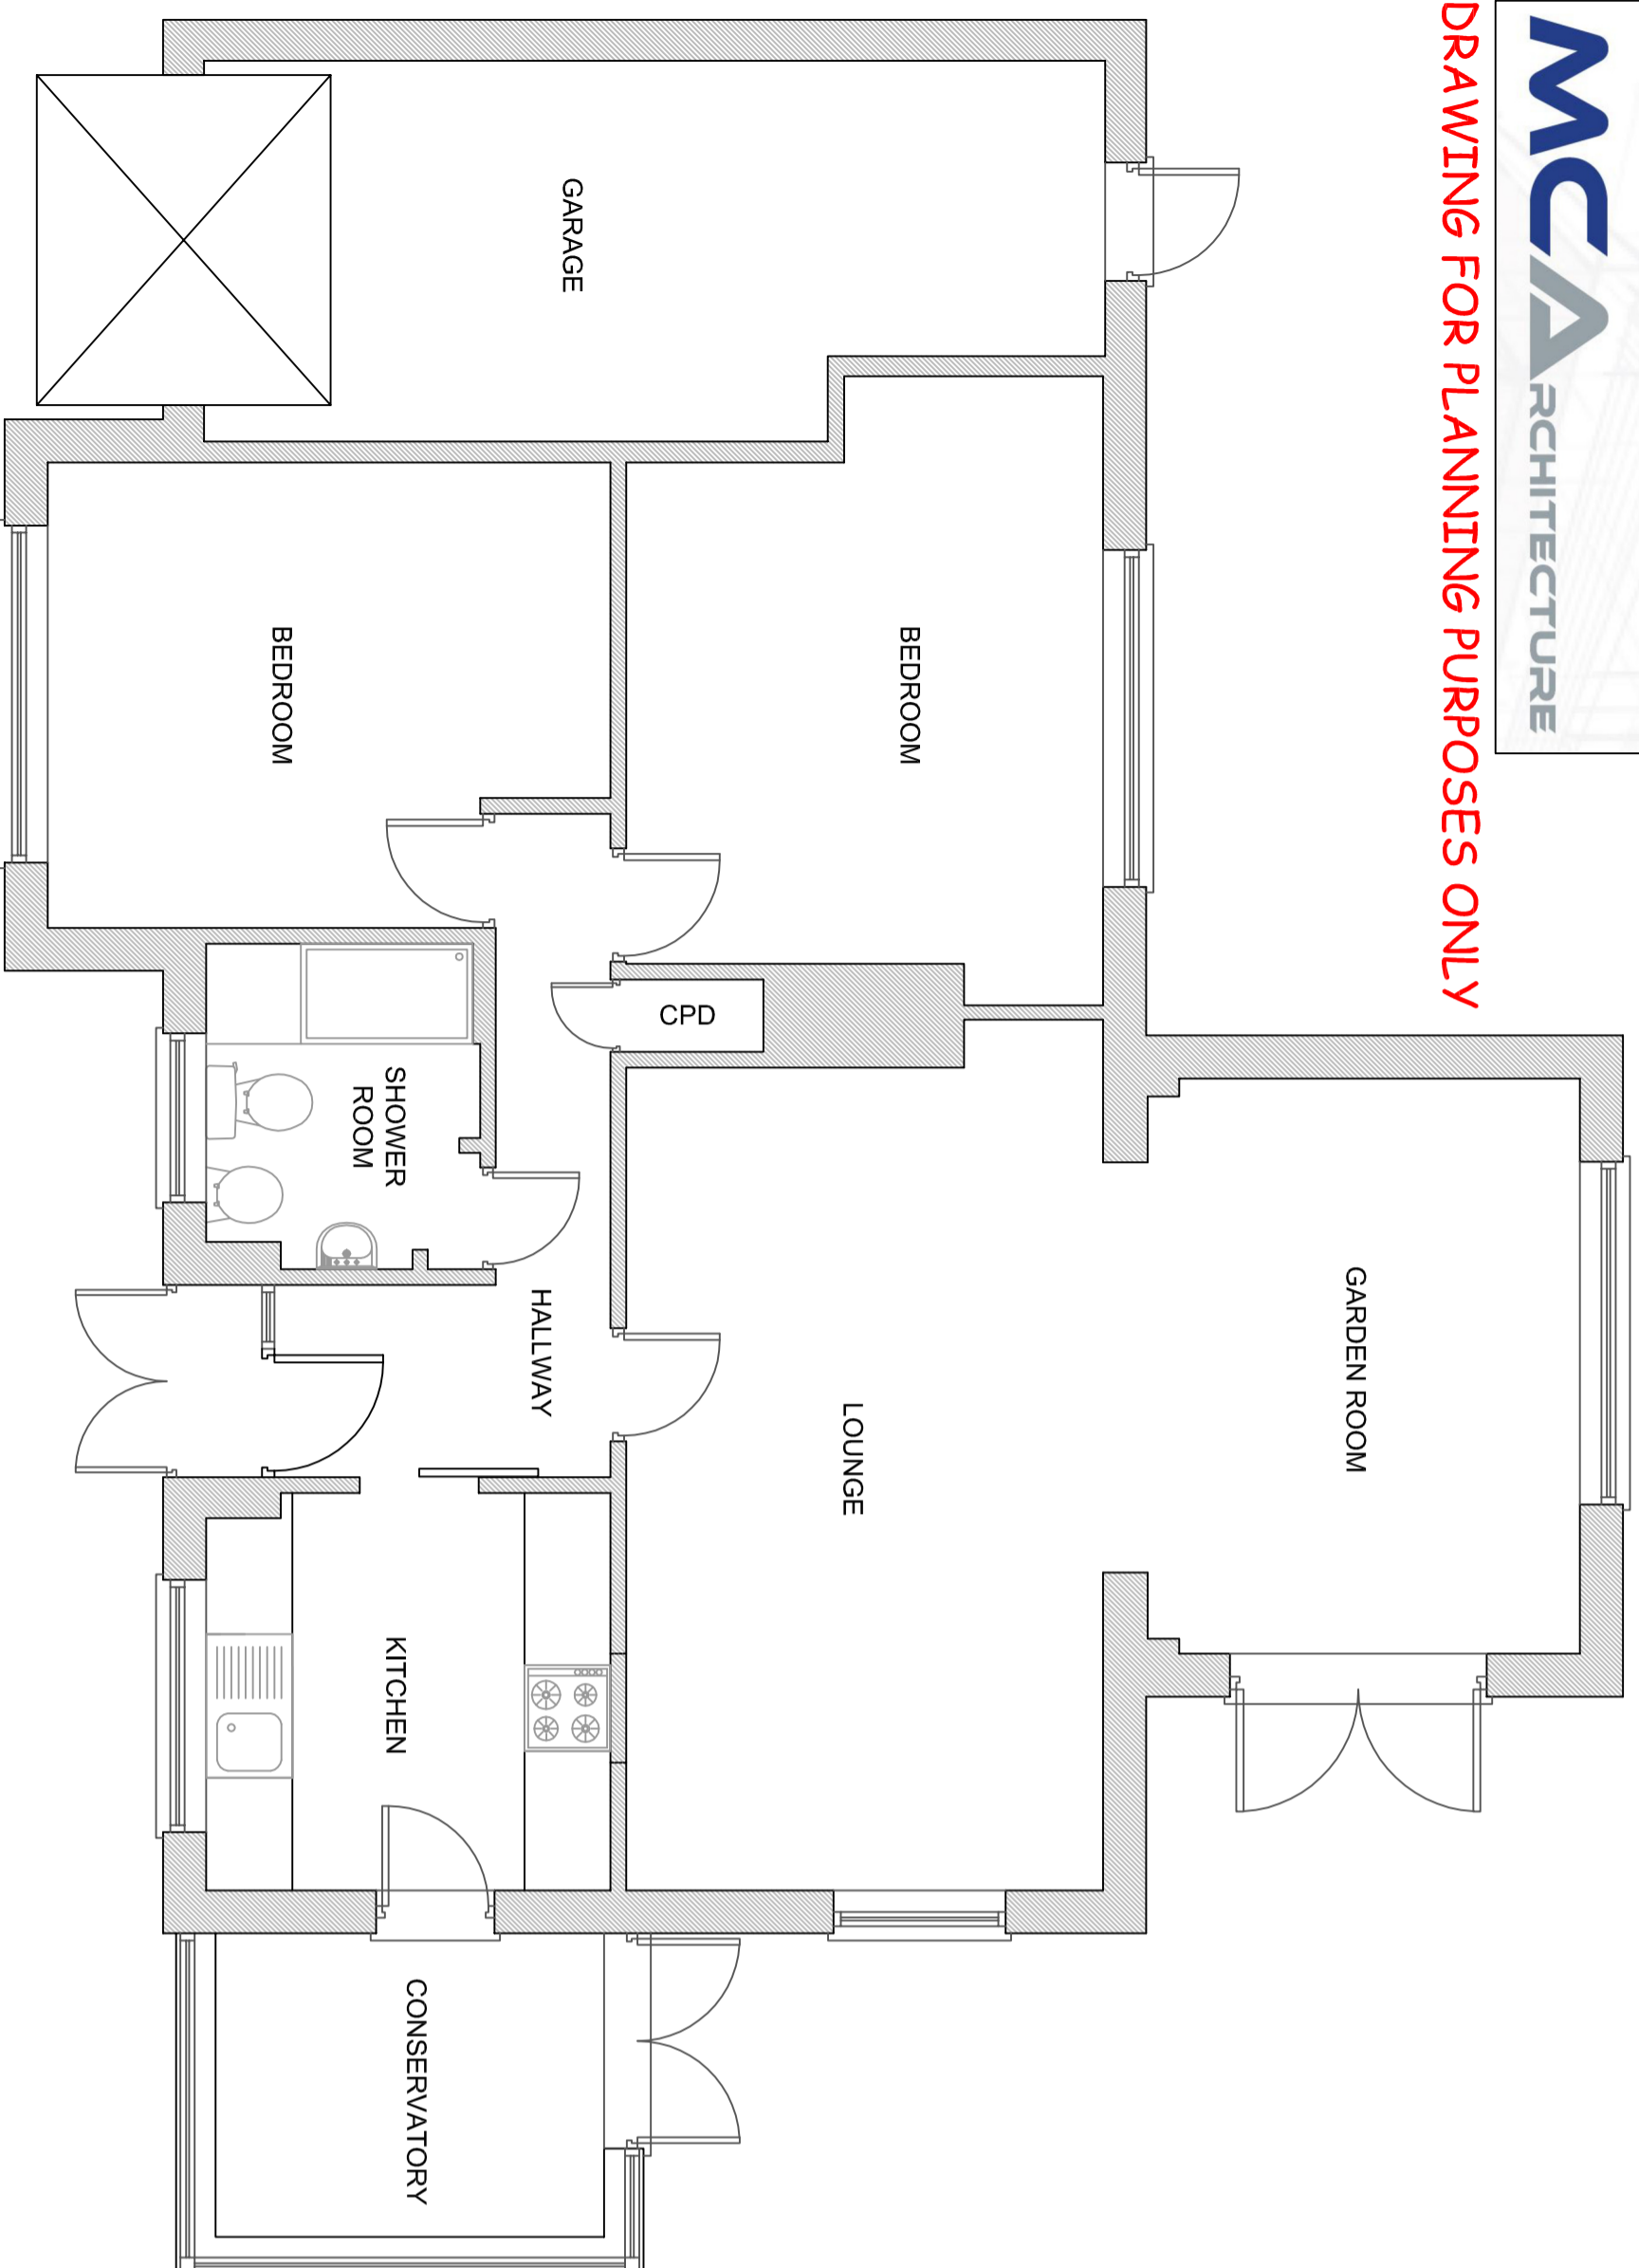

0 10000
SCALE BAR 1:200

0 5000
SCALE BAR 1:100

0 2500
SCALE BAR 1:50

Proposed Extension
11A Pine Grove
Honiton
EX14 2HT

General Arrangement
As Existing

Drg. No.: 115 / 002
Date: February 2024
Scale: As Shown @ A2