






EXISTING FRONT (west facing)

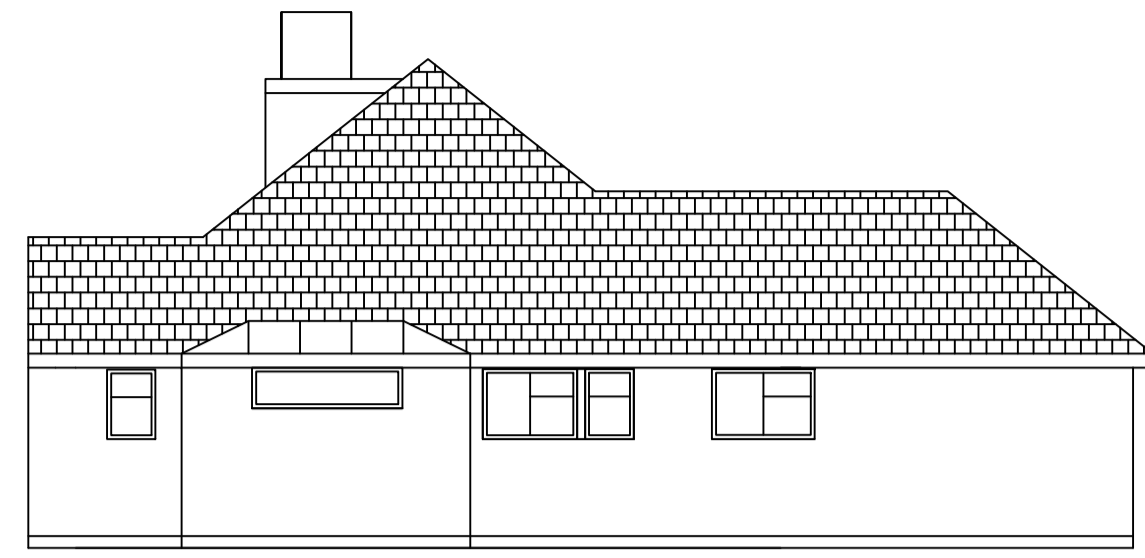



EXISTING SIDE (south facing)

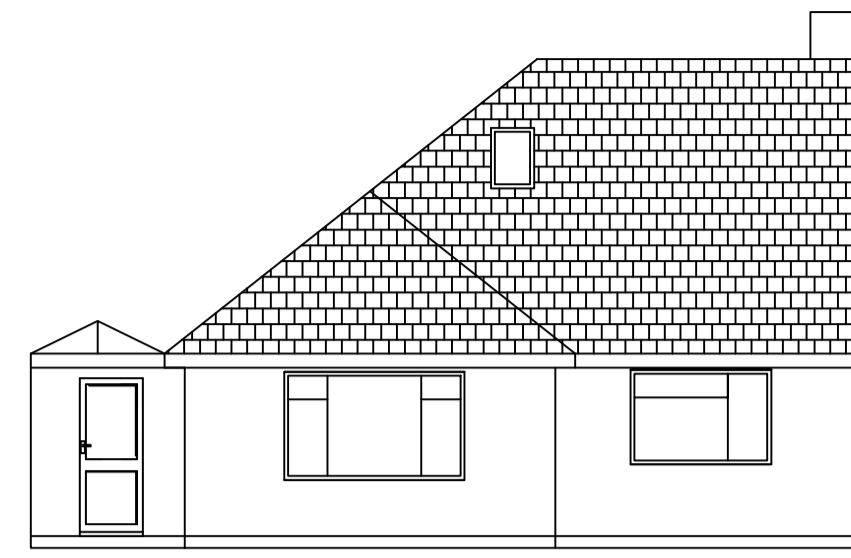


EXISTING REAR (east facing)

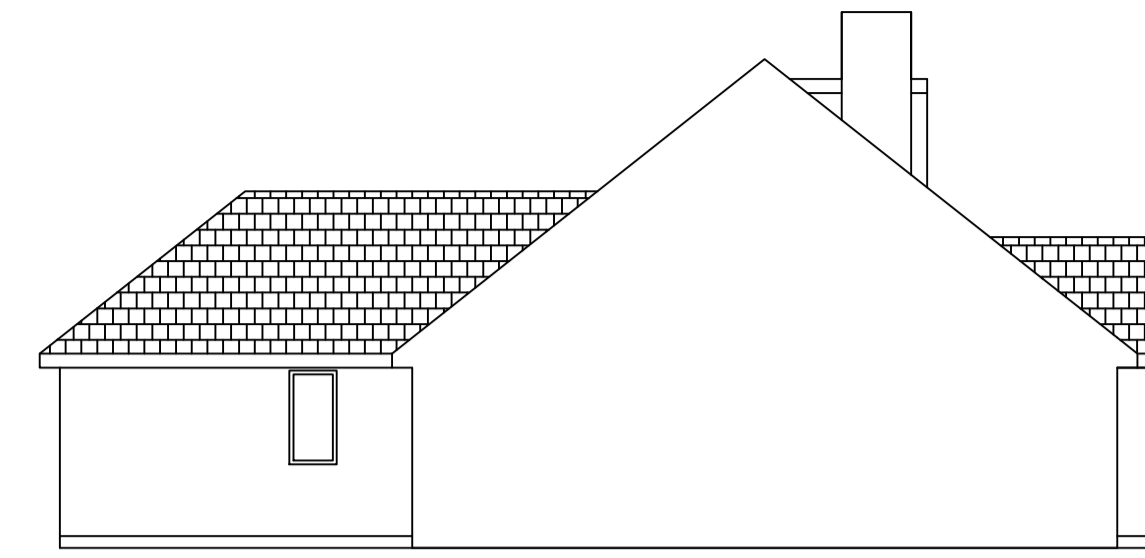

EXISTING SIDE (north facing)

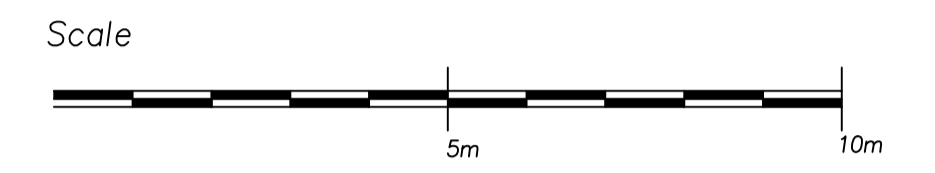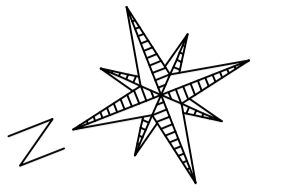


PROPOSED FRONT (west facing)

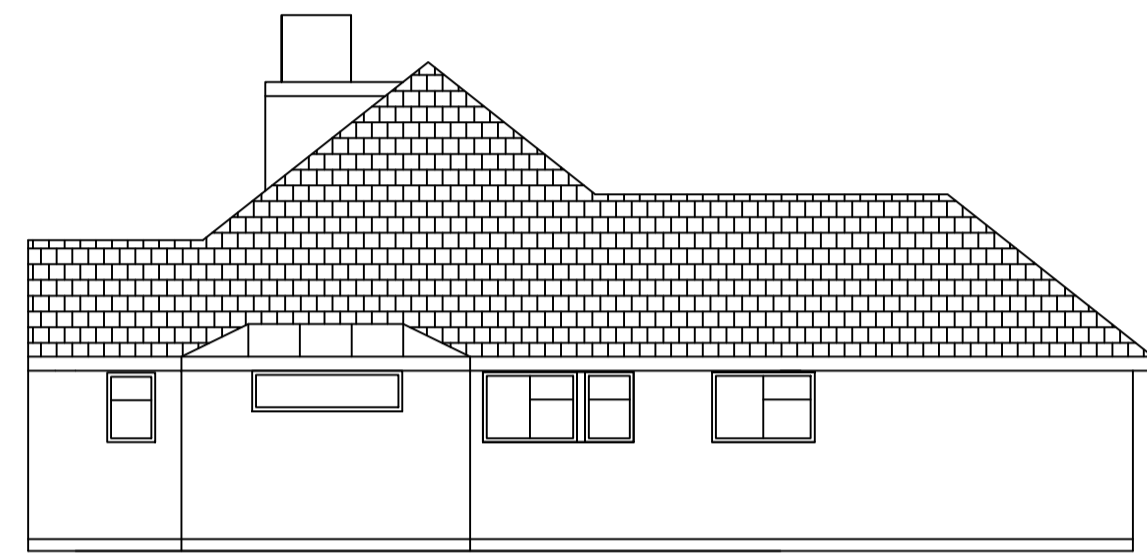


PROPOSED SIDE (south facing)




PROPOSED REAR (east facing)

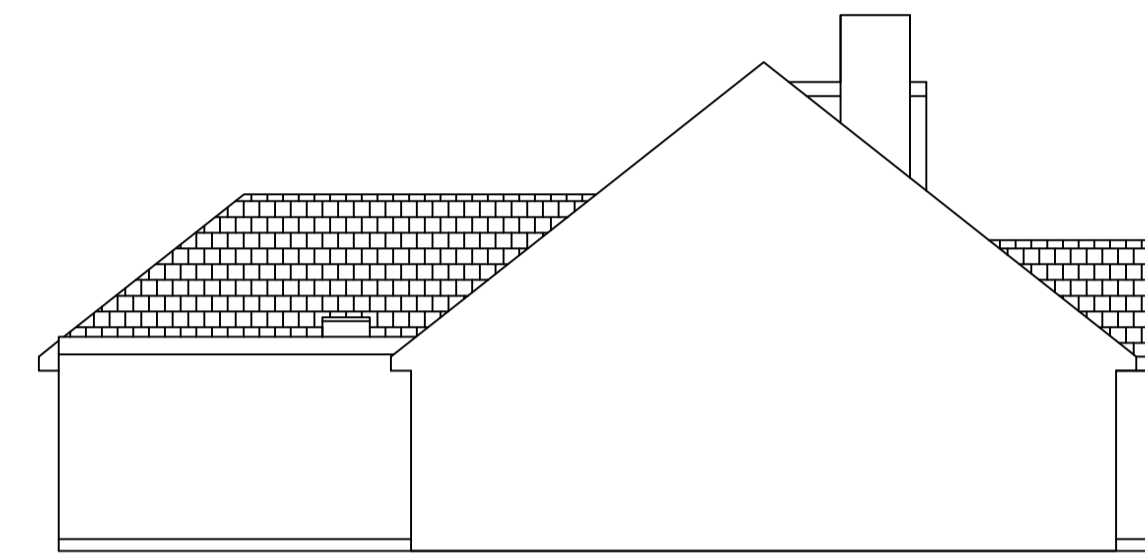

PROPOSED SIDE (north facing)

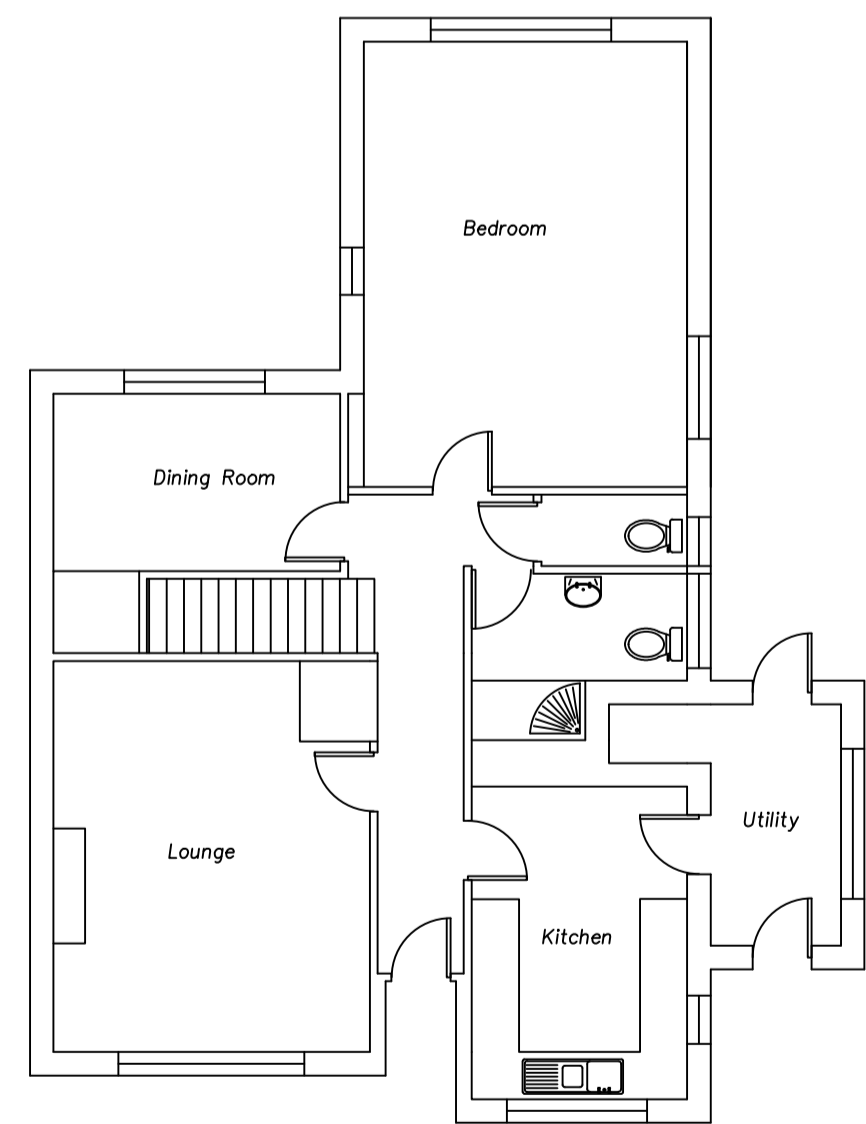

EXISTING GROUND FLOOR

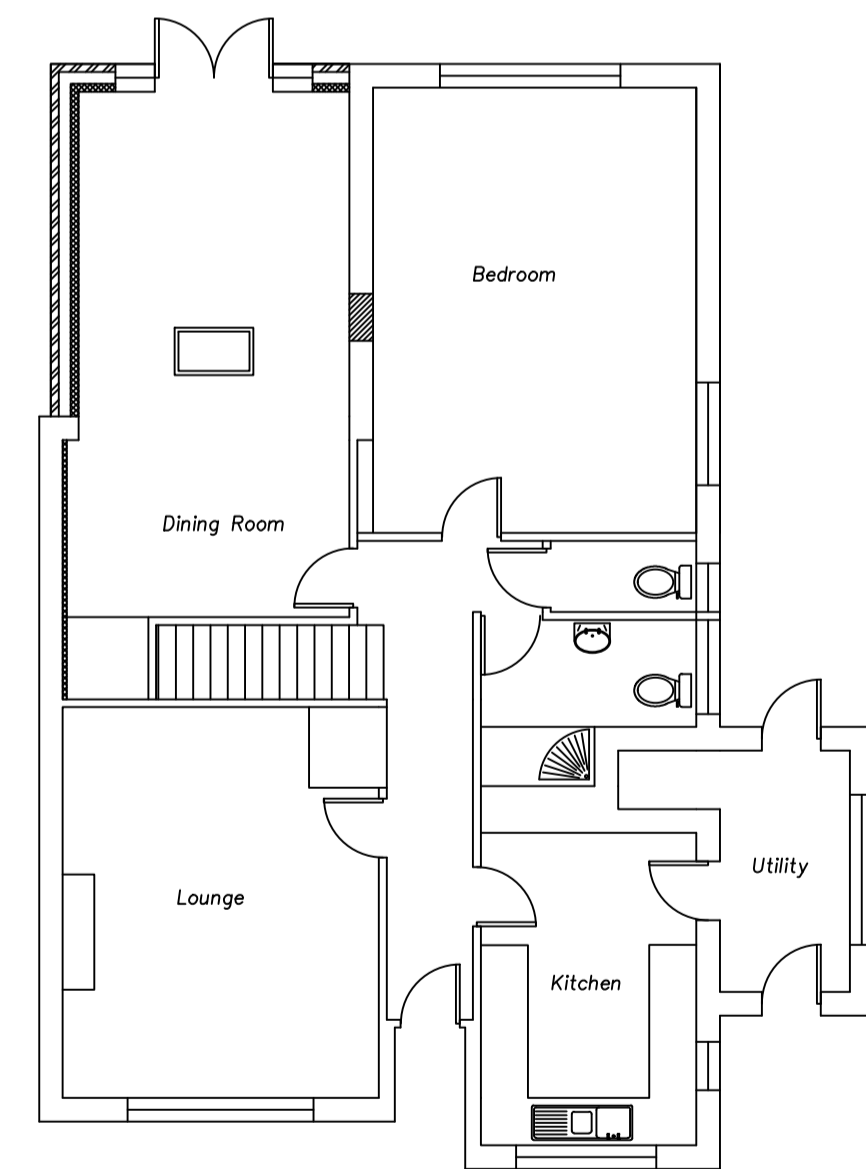

EXISTING GROUND FLOOR

PROJECT: PROPOSED SINGLE STOREY REAR EXTENSION	
SITE: 8 VISION HILL ROAD BUDLEIGH SALTERTON DEVON EX9 6EB	
SCALE 1: 100	REVISION: A
DATE: 30/01/24	DRAWING NO. 1
<small>THIS DRAWING IS COPYRIGHT. CONTRACTORS MUST CHECK ALL DIMENSIONS ON SITE. ONLY FIGURED DIMENSIONS ARE TO BE WORKED FROM. DISCREPANCIES MUST BE REPORTED IMMEDIATELY TO THE DESIGNER BEFORE PROCEEDING.</small>	