



LOCATION PLAN (1:1250)

0 5 10 15 20  
measurements in metres

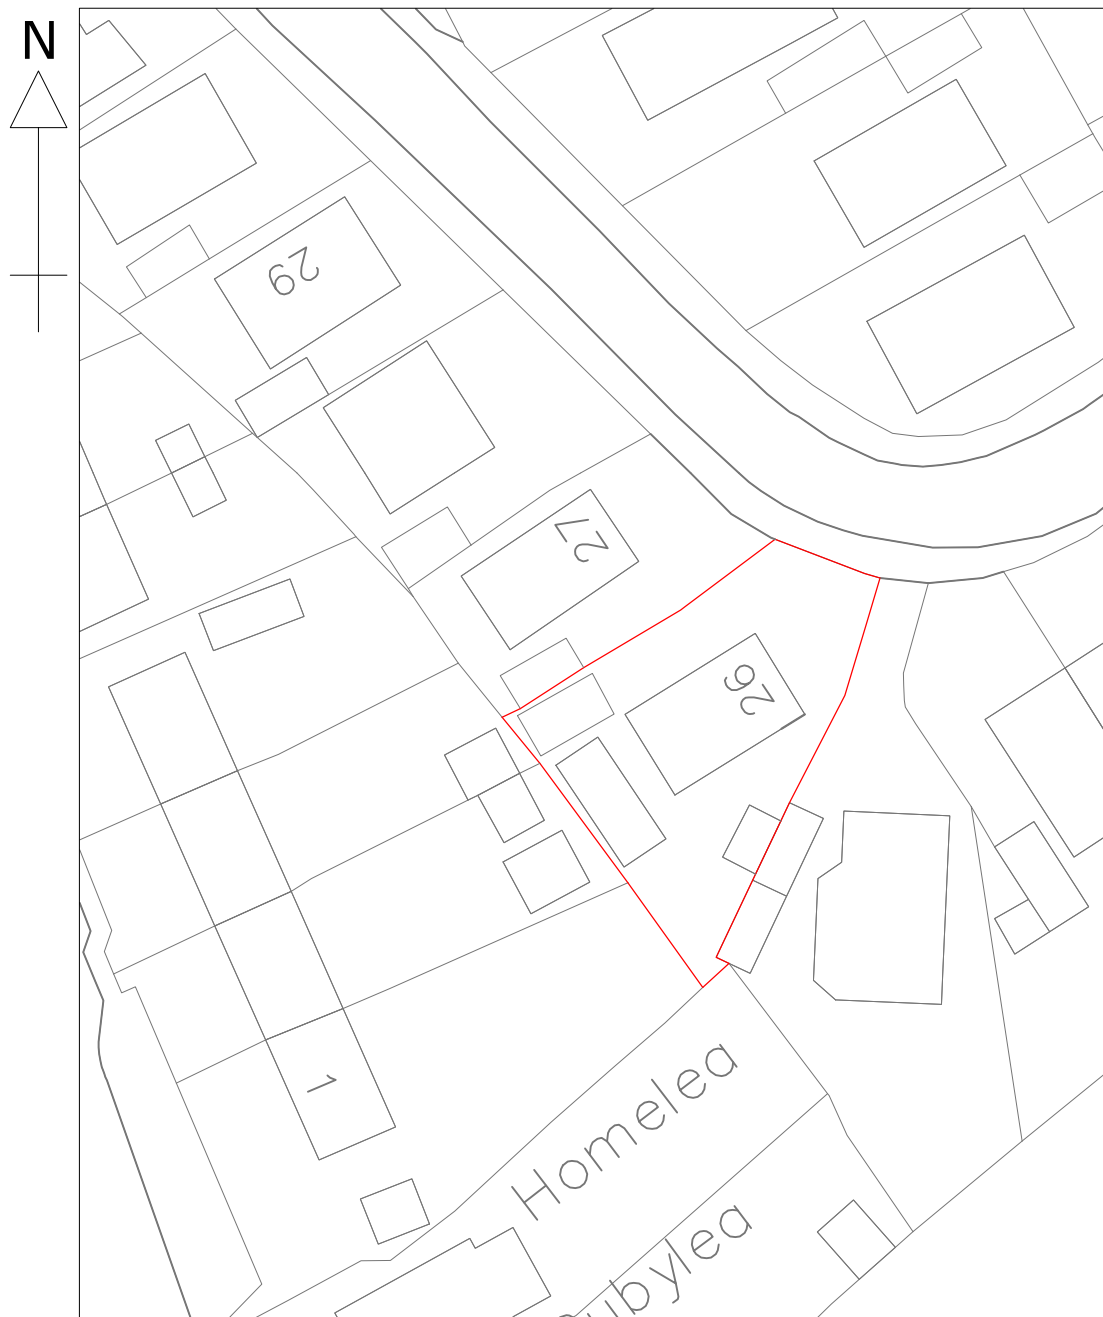

BLOCK PLAN (1:500)

0 5 10  
measurements in metres

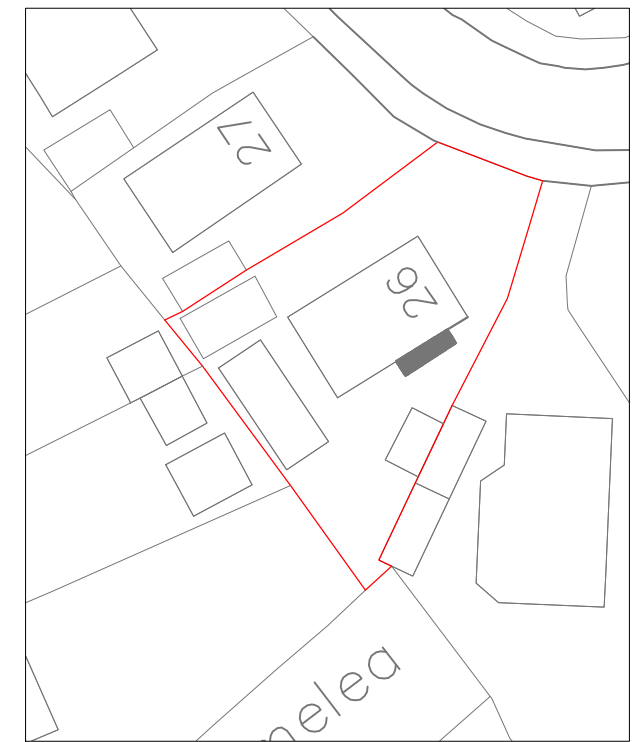

PROPOSED BLOCK PLAN (1:500)



REV	NOTES	DATE	CHKD
client Ms Jeanette Jenkins 26 Mayna Parc, Petherwin Gate, Launceston PL15 8PZ			
project Single storey extension to kitchen			
drawing Location and Block Plan			
dwg no CA-023563	rev	Surveyed by MC	Drawn by MC
scale 1:1250 & 1:500 @ A3		date 27/02/2024	