



Existing Kitchen Layout

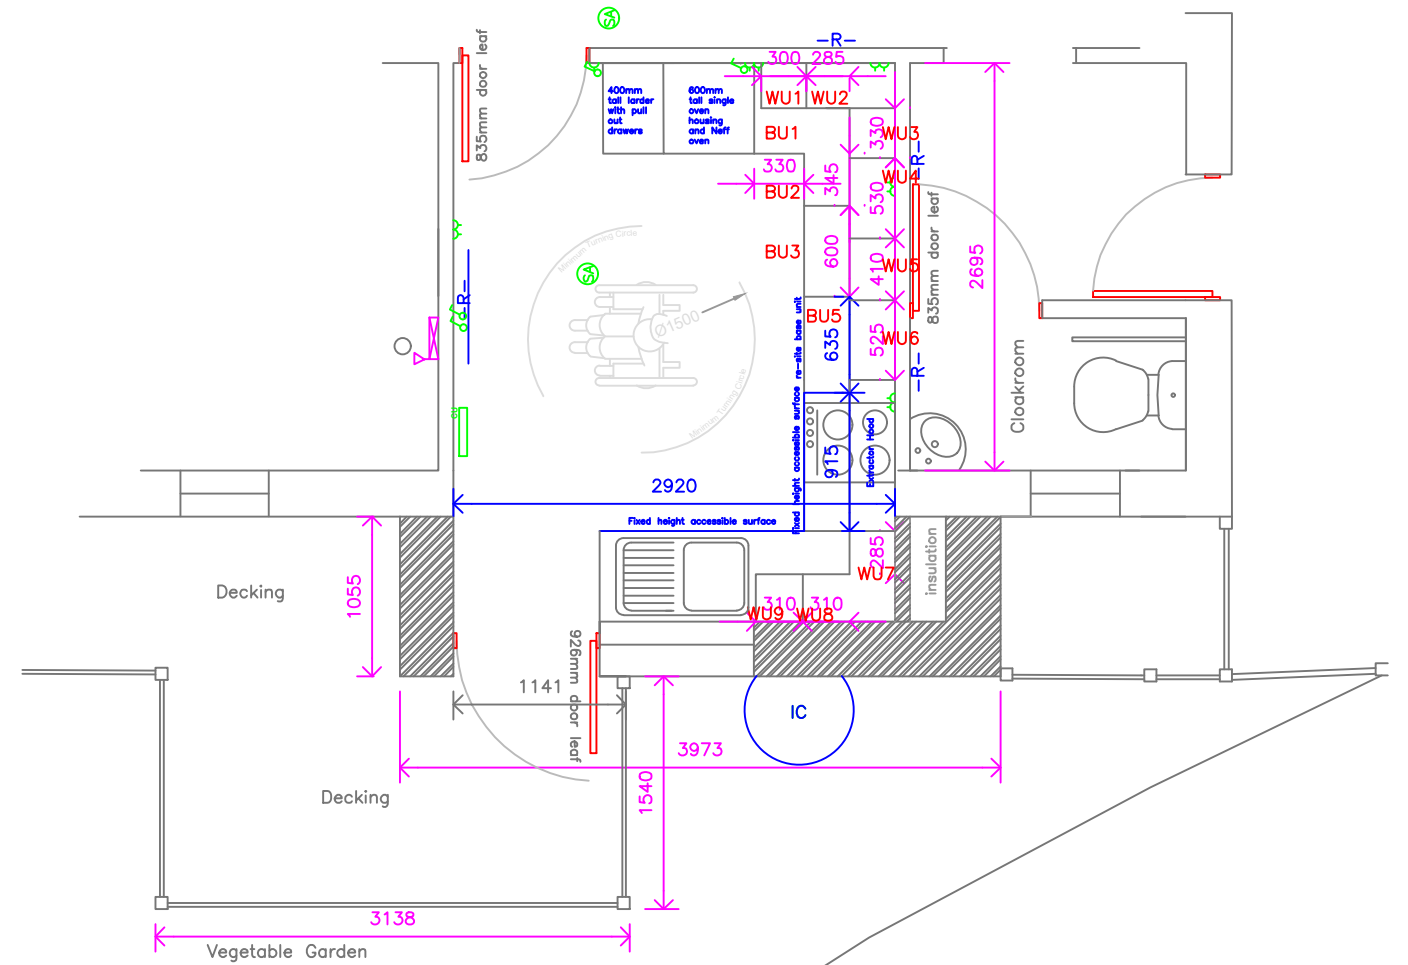

Proposed Kitchen Layout

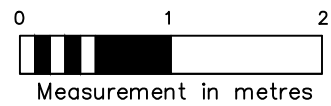

REV	NOTES	DATE	CHKD

client Miss Jeanette Jenkins		Priority ROUTINE	
address 26 Mayna Parc, Petherwin Gate, Launceston, Cornwall PL15 8PZ			
project Access to kitchen			
drawing Existing and Proposed Kitchen Layout			
dwg no CA-023563/05	rev	Surveyed by MC	Drawn by MC
scale 1:50 @ A3	date 27.02.2024	FWI ref 1558123	



HOME SOLUTIONS  
New County Hall, Treyew Road,  
TRURO, Cornwall TR1 3AY