


FIRST FLOOR ~

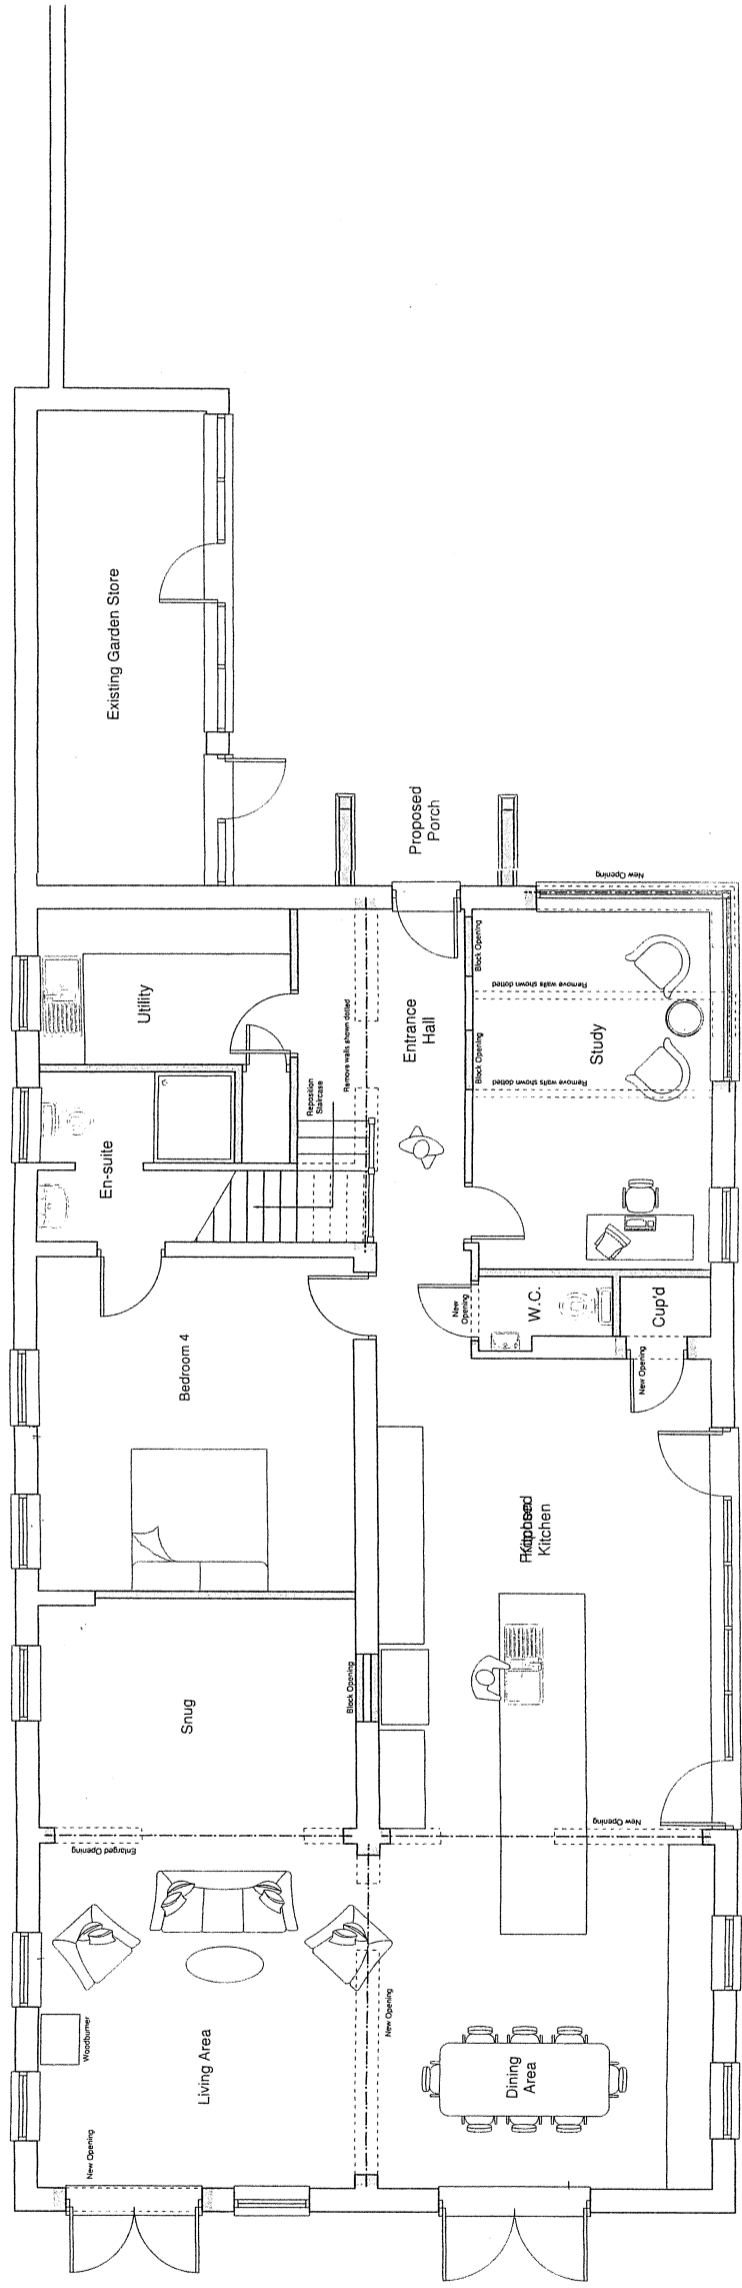

GROUND FLOOR as existing ~ 1:100

Client	MR & MRS J REINMAN	Scale:	1:100
Project:	PROPOSED ALTS & EXTS, MILL ROAD, GRIMSTONE END, PAKENHAM	Date:	JAN 2024
Drawing:	DETAILED PLANNING	Contract:	4025
		Drg No.	16
BROWN & SCARLETT ARCHITECTS			
1 Old Hall Barns, Thurston Road Pakenham, IP31 2NG			
Tel: 01284 768800			
info@brownandscarlett.co.uk			