

Note:



Bins to be bought Kerbside of the local highway on collection days

- Bin store 1x140L Refuse
- 1x240L Recycling
- 1x240L Garden Waste bin (Optional)
- 1X23L Brown food Waste Bin

EURO BINS DIMENSIONS (mm)			
Capacity (litres)	140	240	360
Width	500	580	665
Length	550	740	880
Height	1050	1100	1280

EURO BINS DIMENSIONS (mm)			
Capacity (litres)	140	240	360
Width	500	580	665
Length	550	740	880
Height	1050	1100	1280

EURO BINS DIMENSIONS (mm)			
Capacity (litres)	140	240	360
Width	500	580	665
Length	550	740	880
Height	1050	1100	1280

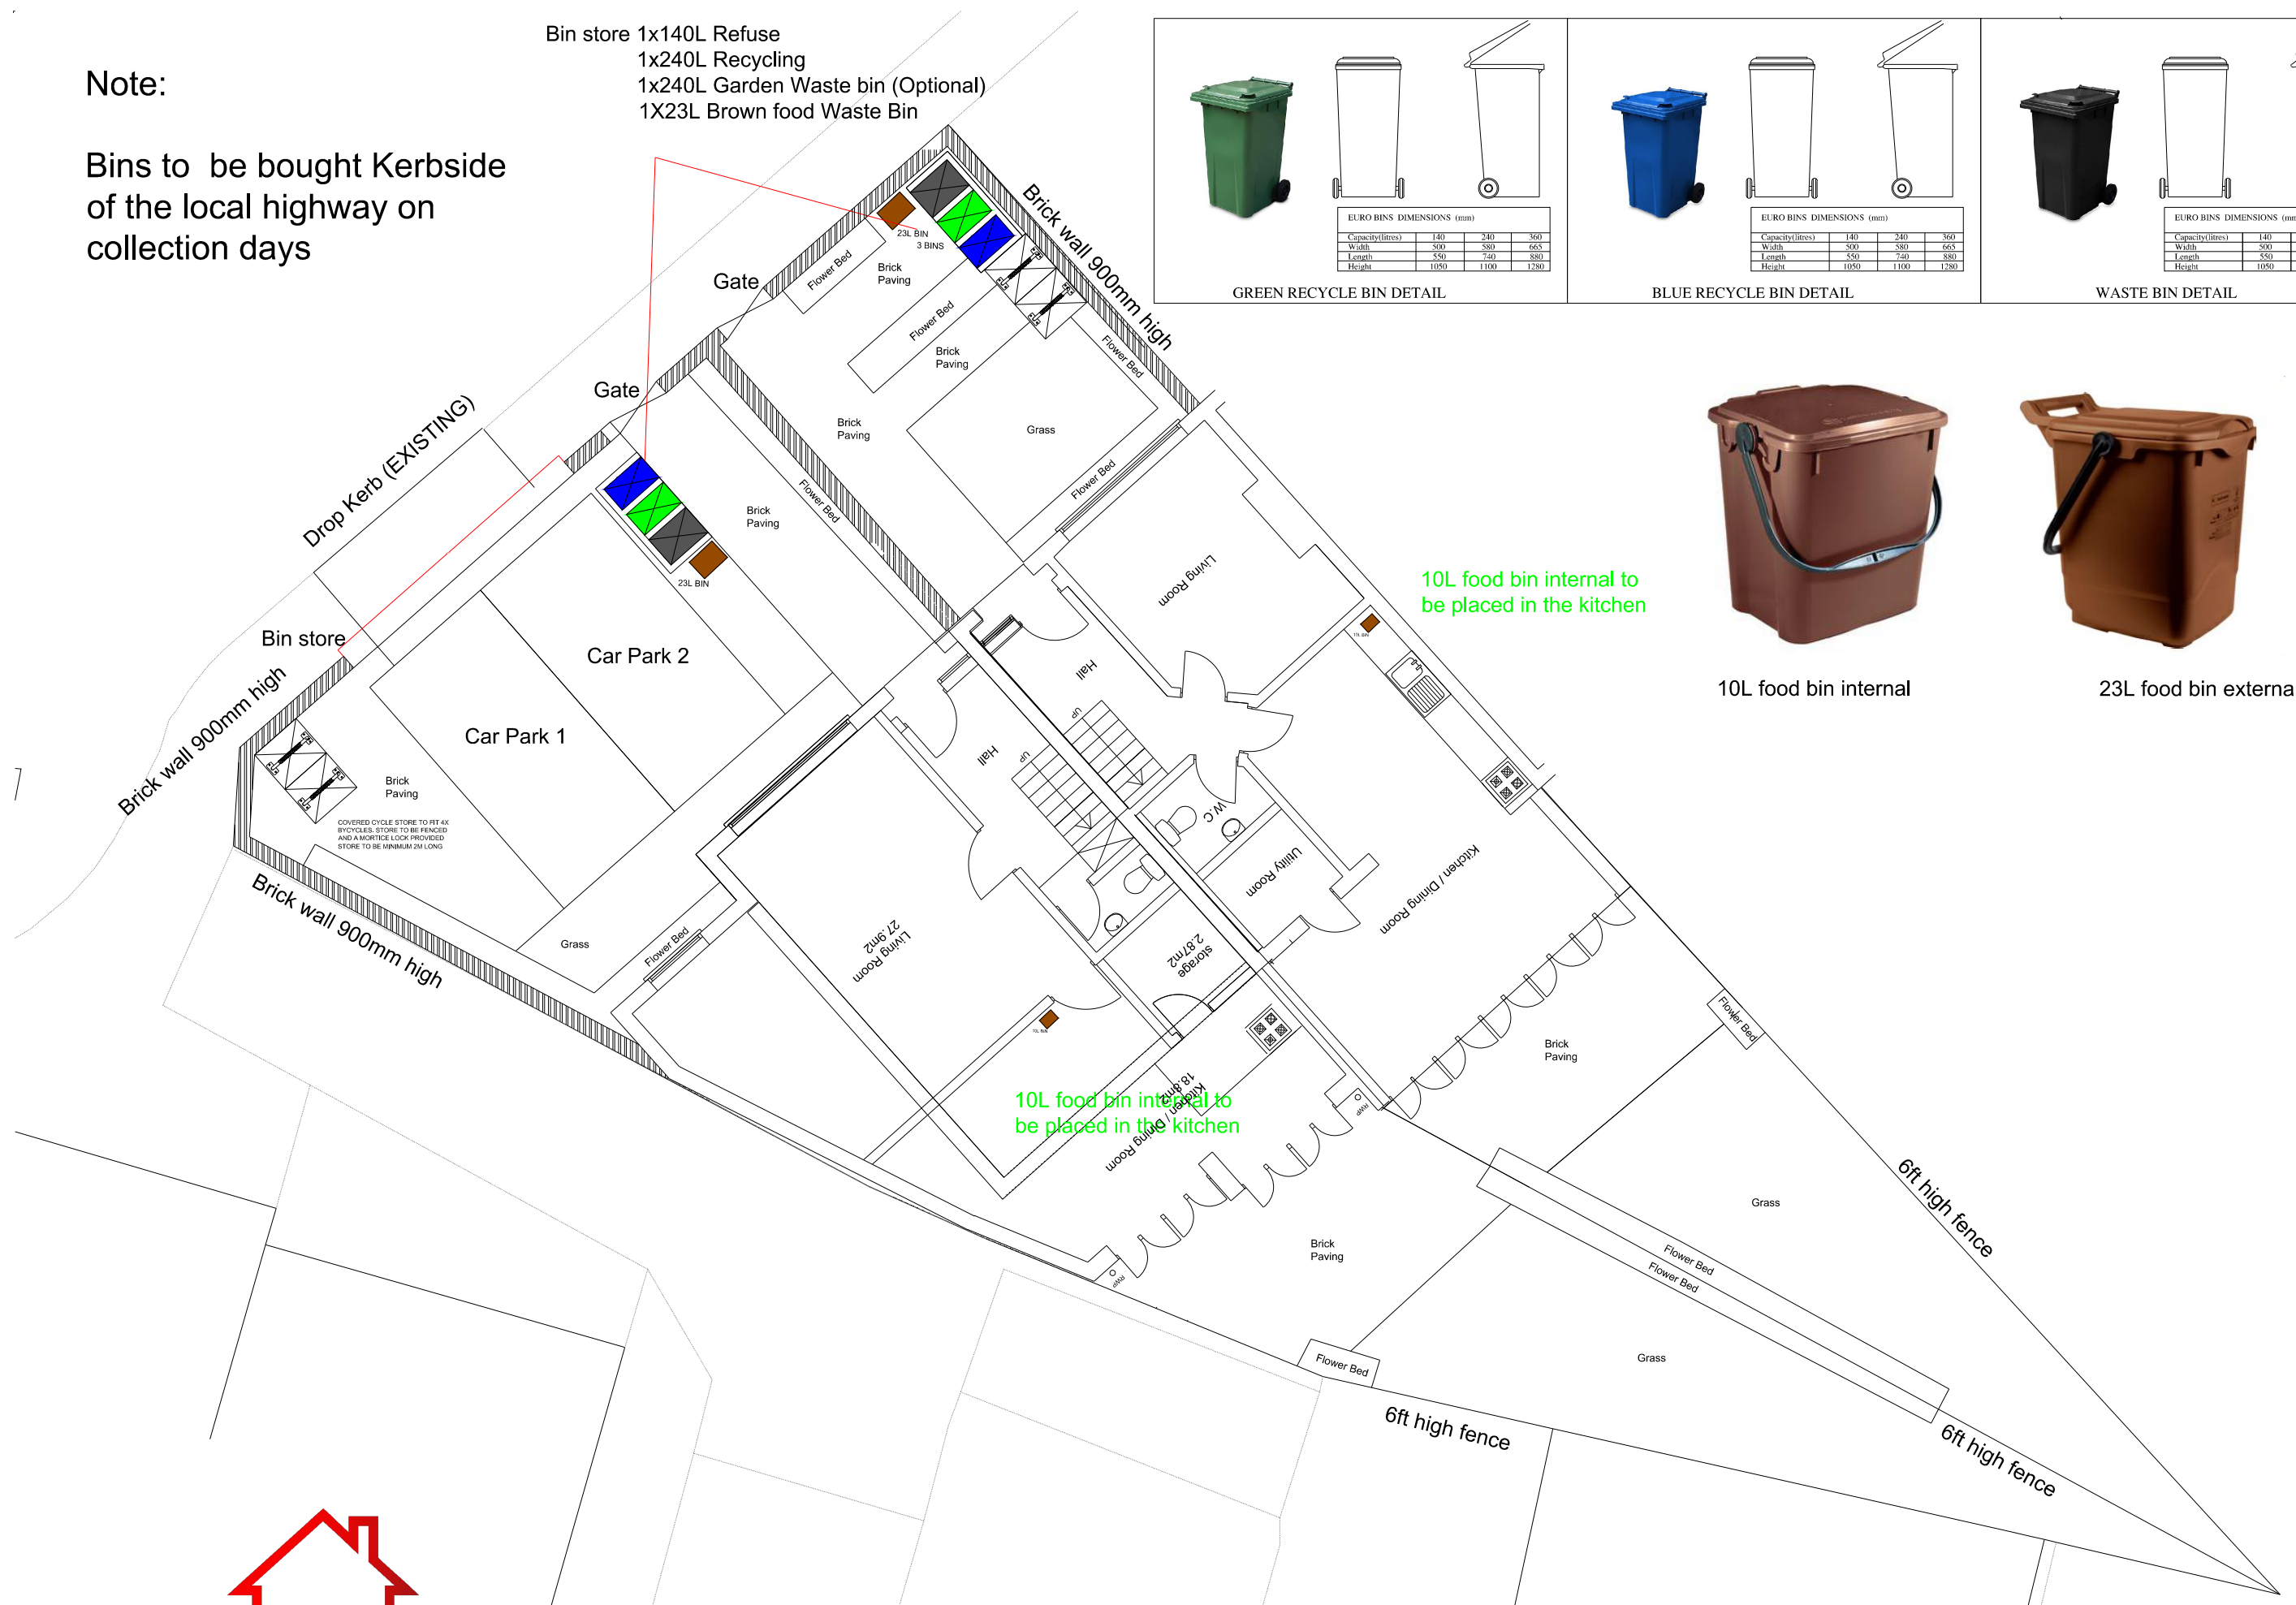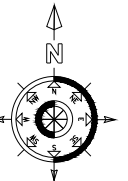

10L food bin internal




23L food bin external

WWW.TMGCONSULTANCIES.COM



TMG CONSULTANCIES LTD
 ADDRESS: 9 Hazlewood Close, Hackney, London, E5 0SW
 INFO@TMGCONSULTANCIES.CO.UK
 TEL : 07716178378

PROJECT: 11 Tasmania Terrace, Enfield, N18 1AX		DATE ISSUED: 15/02/2024	
DWG TITLE : Condition 10 (Refuse)			
STAGE : PL	DRAWN BY : T.G	REFERENCE NO: 202001233	SCALE : A3 1:100
		CODE: CON10	A

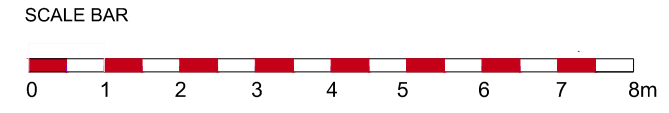

THIS DRAWING IS COPYRIGHT OF TMG GROUP INC LTD

NOTES: THE CONTRACTORS ARE TO CHECK ALL DIMENSIONS, DRAIN RUNS AND GENERAL CONDITIONS ON SITE BEFORE WORKS COMMENCE, AND INFORM TMG GROUP INC LTD TRADING AS TMG CONSULTANCIES IMMEDIATELY UPON DISCOVERY OF ANY ERRORS, OMISSIONS OR DISCREPANCIES. ALL WORKS ARE TO BE CARRIED OUT IN ACCORDANCE WITH CURRENT BUILDING REGULATIONS, BRITISH STANDARDS, CODE OF PRACTICE AND LOCAL AUTHORITY REQUIREMENTS.