








SECTION  
SCALE 1:200

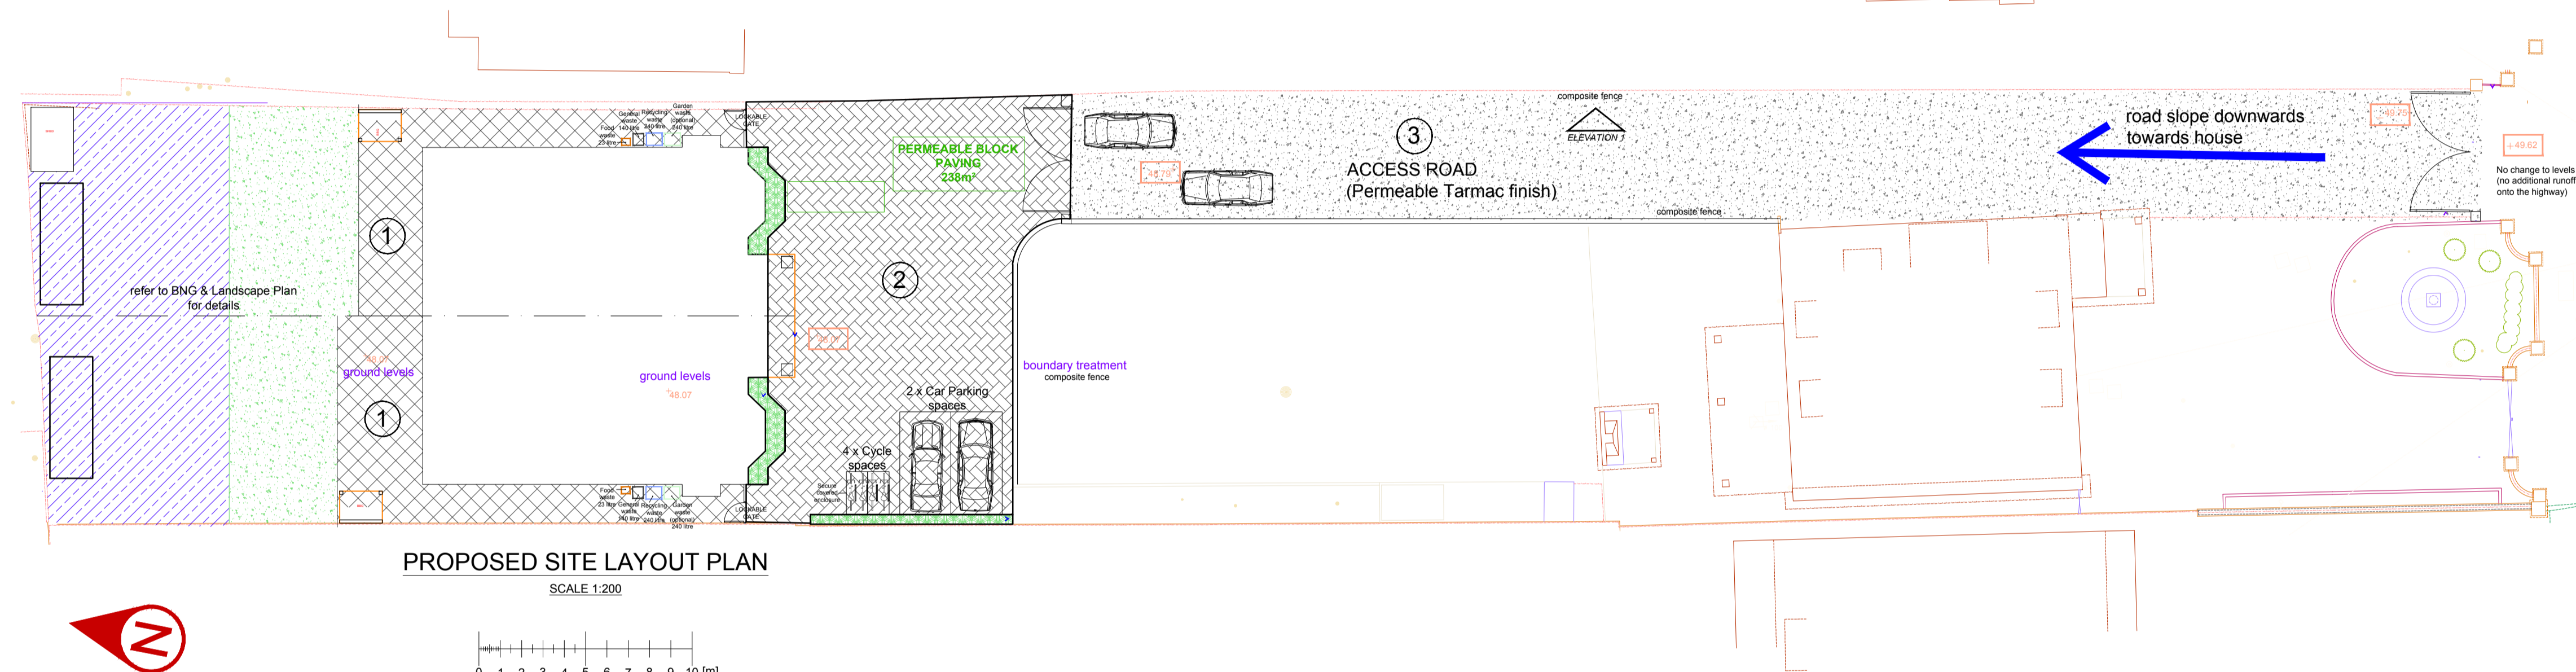

PROPOSED SITE LAYOUT PLAN  
SCALE 1:200

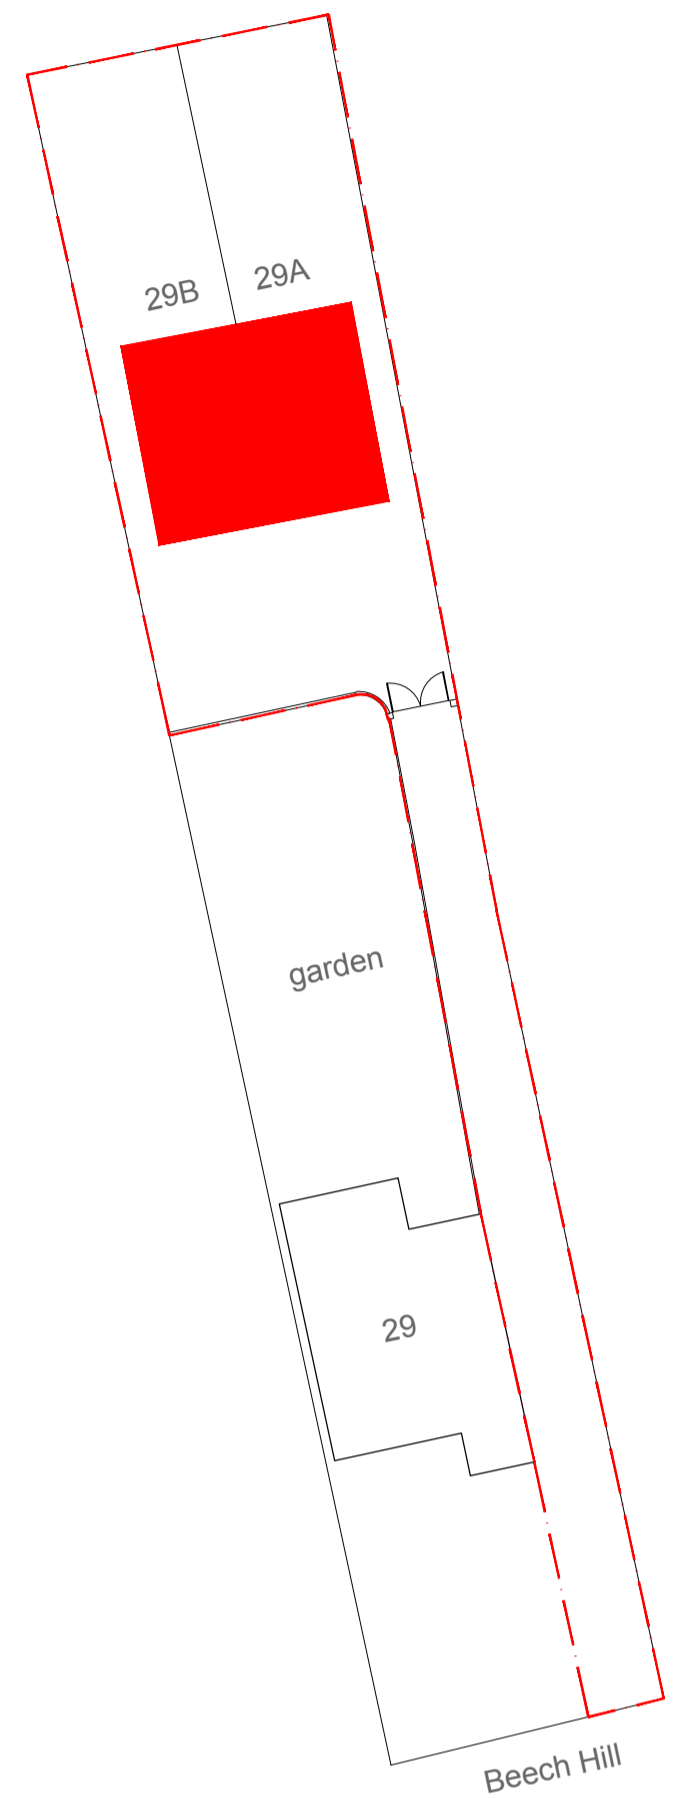

	PERMEABLE PAVING (total 118m <sup>2</sup> )	+49.62 LEVELS
	PERMEABLE BLOCK PAVING (total 238m <sup>2</sup> )	
	PERMEABLE TARMAC (total 393m <sup>2</sup> )	

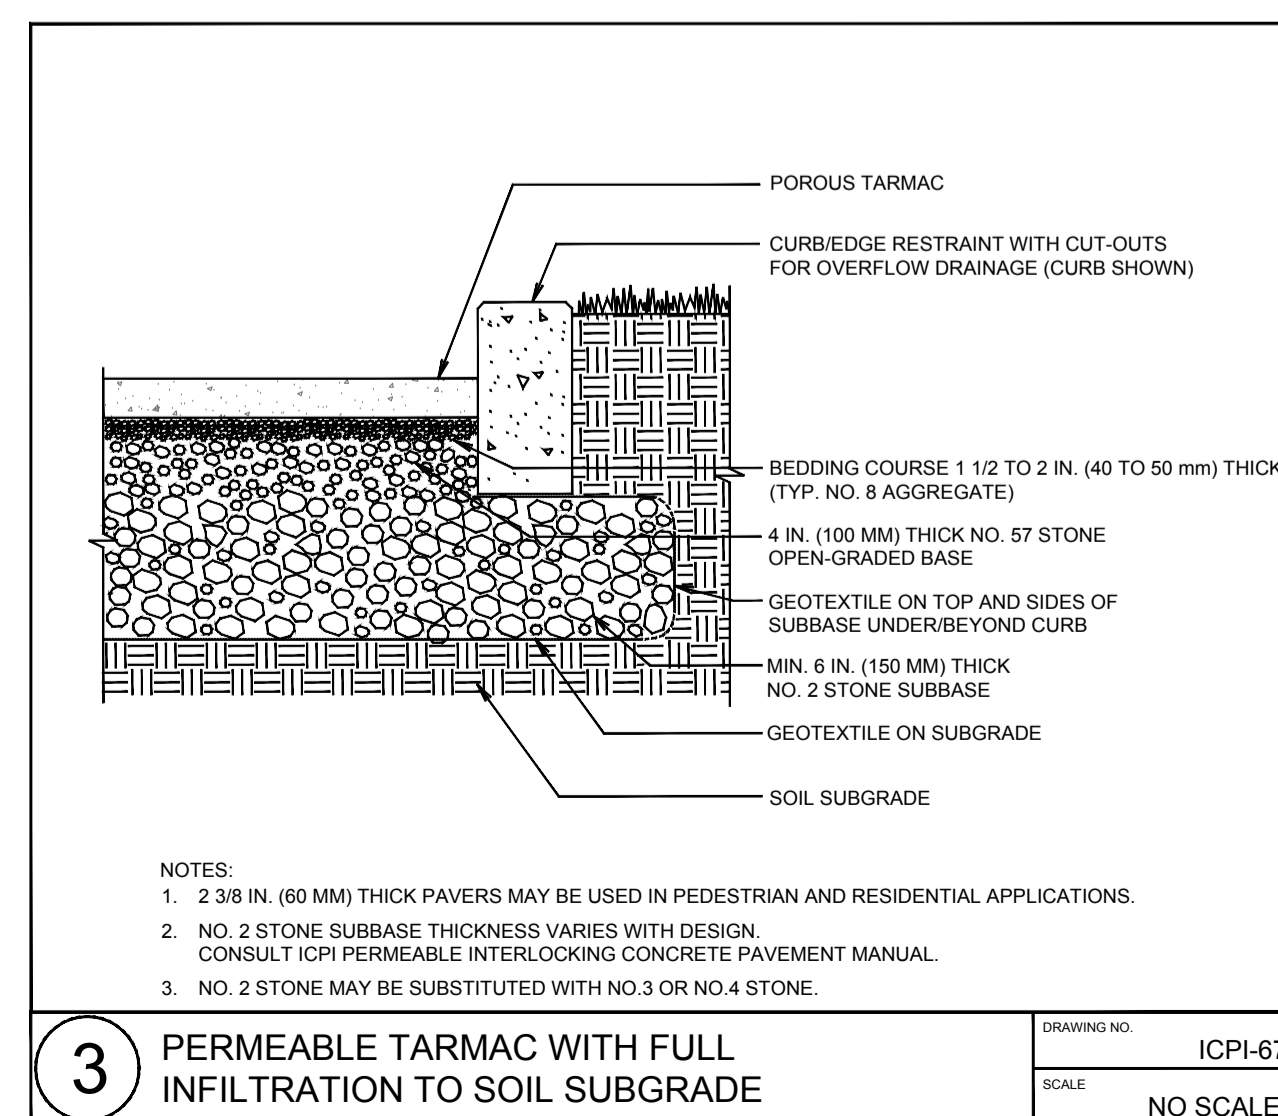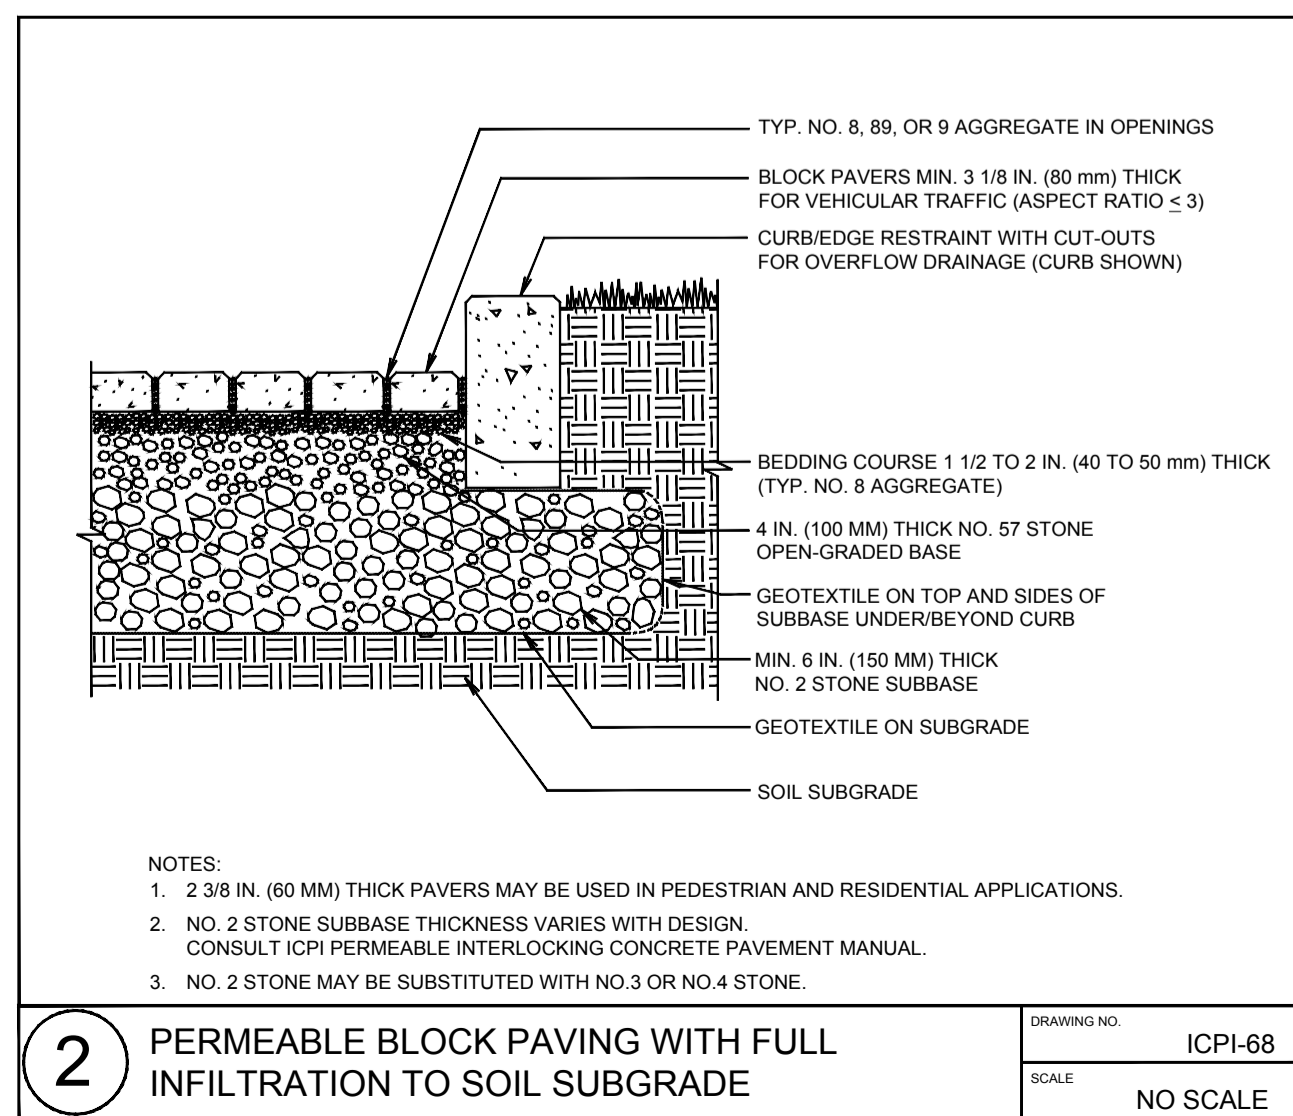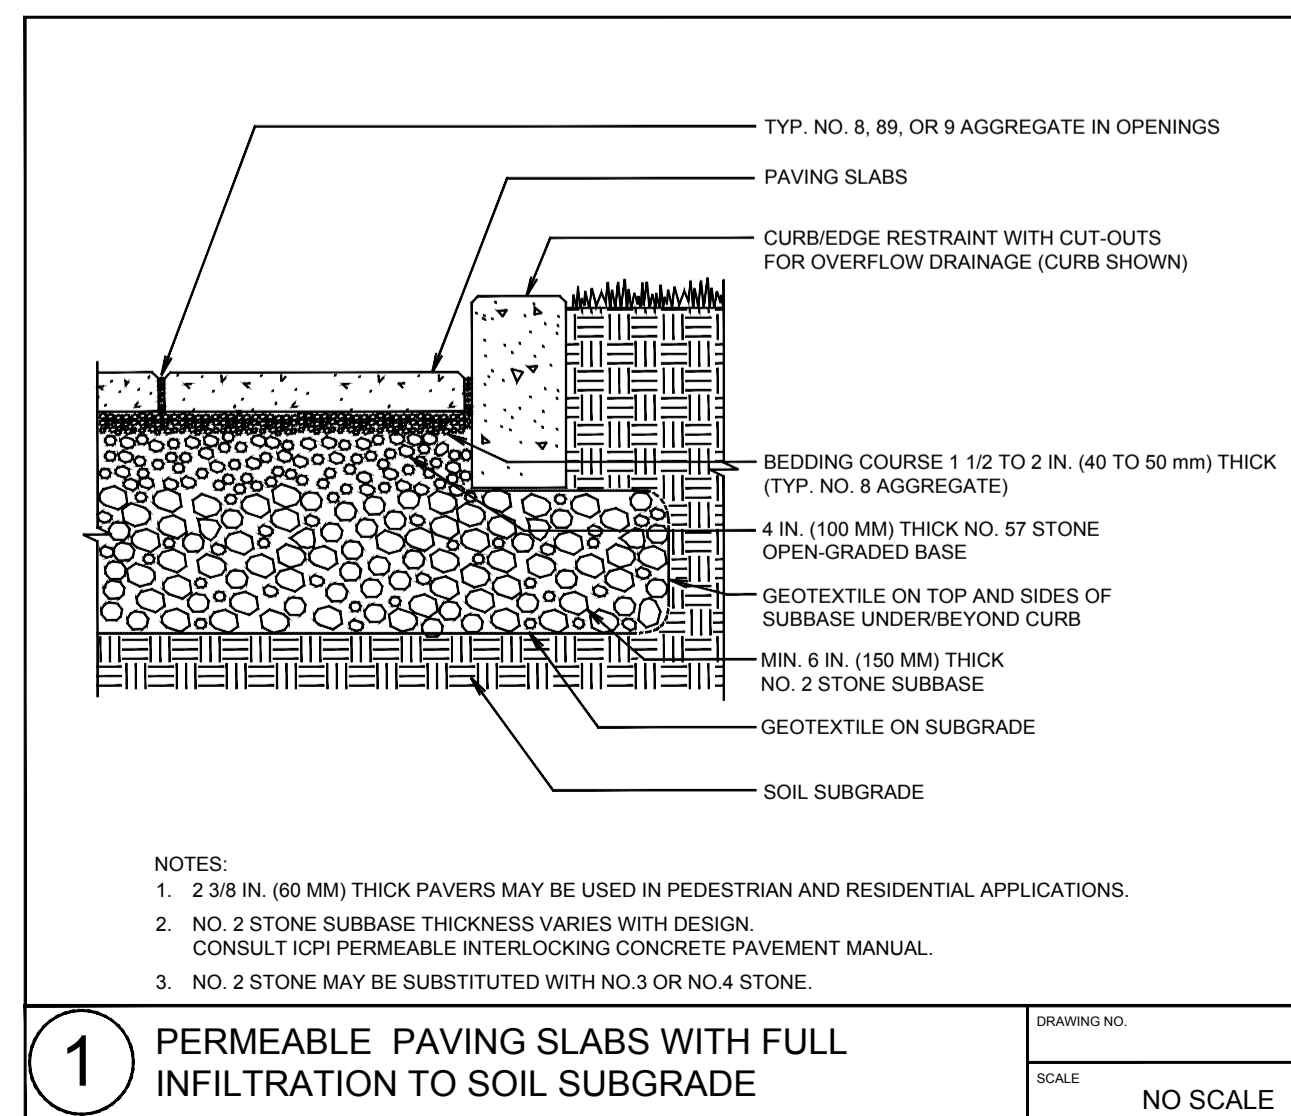

<b>R/O 29 BEECH HILL</b> Hadley Wood, EN4 6JN	
CLIENT Mr T. Tsoukka & Ms P. Tsoukka	
<b>CONDITION 4</b>	
SCALE 1:200 (A1)	DATE Jan 2024
DWG NO C.04	REVISION -

