



Section AA
1 : 100

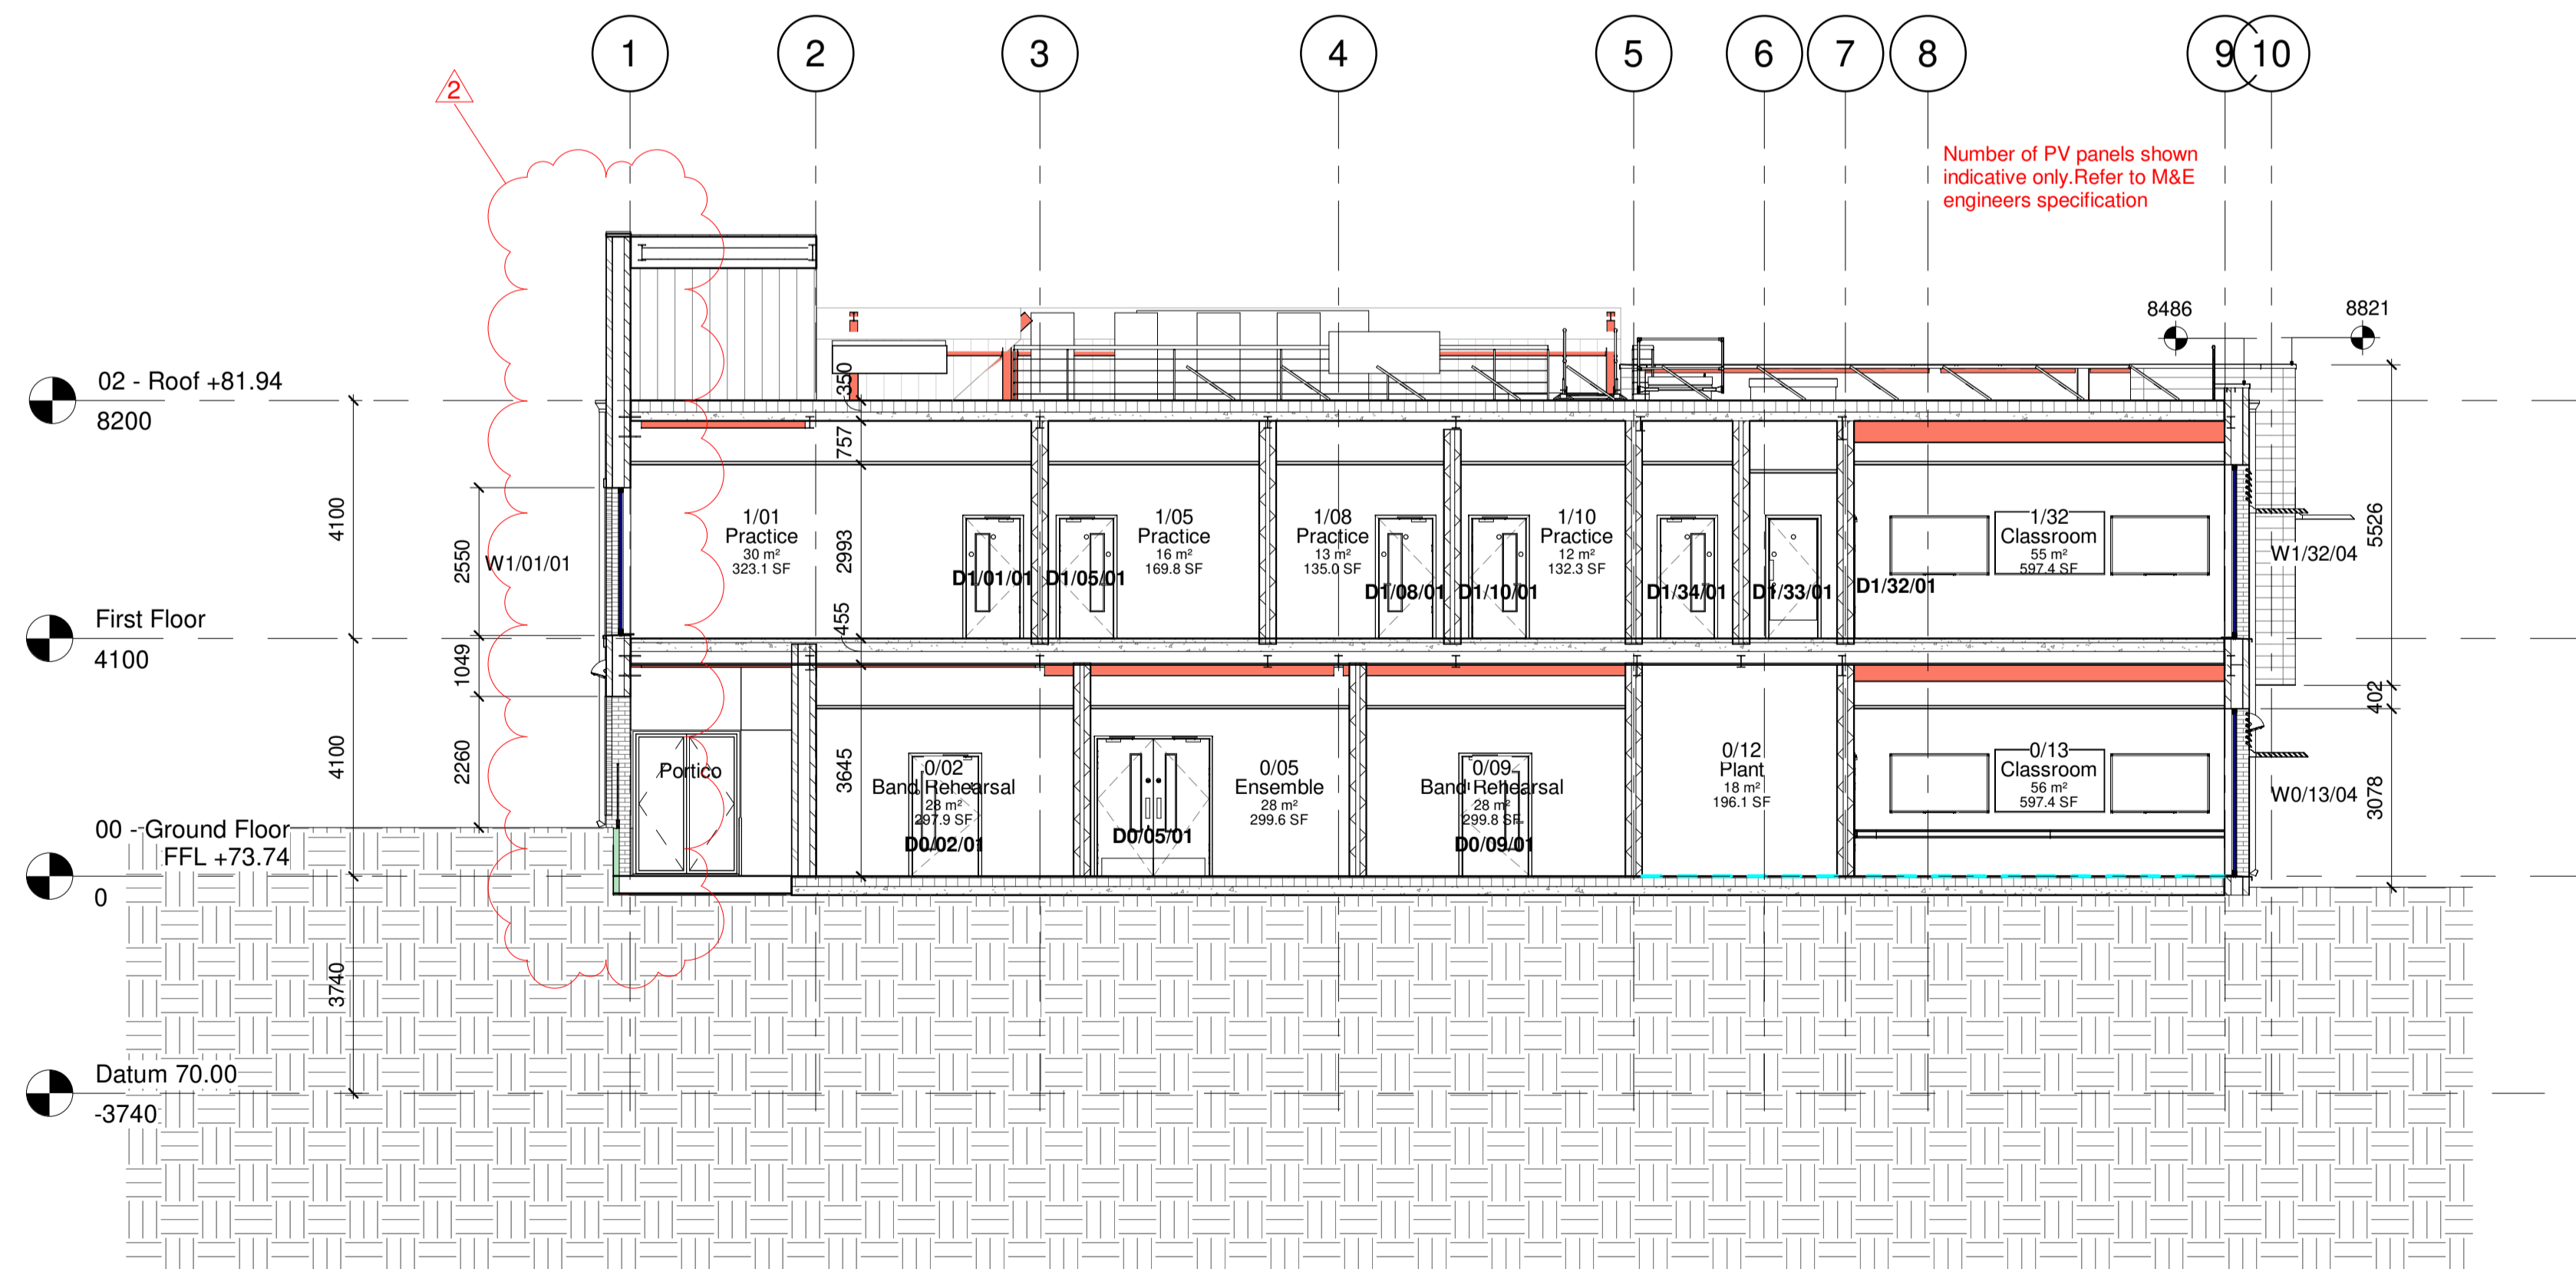

Section BB
1 : 100

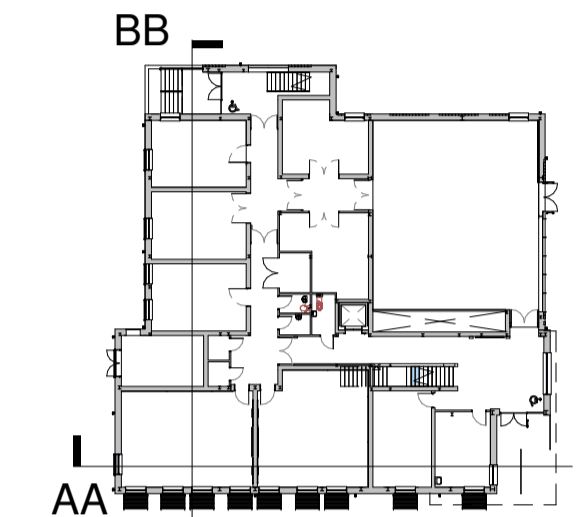

TENDER ISSUE

No.	Rev	Date	Description	SL
2	T02	15/12/23	TENDER ISSUE - Chimney Stacks Removed	SL
1	T01	04/12/23	TENDER ISSUE	SL

Revisions

CLIENT		
Peter Symonds College		
PROJECT		
Music School		
DRAWING		
Proposed Music School Sections Sheet 1		
DRAWN BY	CHECKED BY	DATE
SL	NS	25/09/23
SCALE (@ A1)	PROJECT NUMBER	
As indicated	220302	
DRAWING NUMBER	REV	
A302	T02	



Unit 7 | Basepoint Business Centre
Winnall Valley Road | Winchester | SO23 0LD
tkls.co.uk | office@tkl.co.uk | 01962 714 007

TKLS Architects is the trading name of TKLS Architecture Limited. The copyright of this drawing is vested in the architect. It must not be copied nor the work reproduced without written consent. Figured dimensions only to be taken from this drawing. All contractors must visit the site and be responsible for taking and checking all dimensions relative to the work shown on this drawing.