



**Garage Block Section**

Scale 1:100 at A1

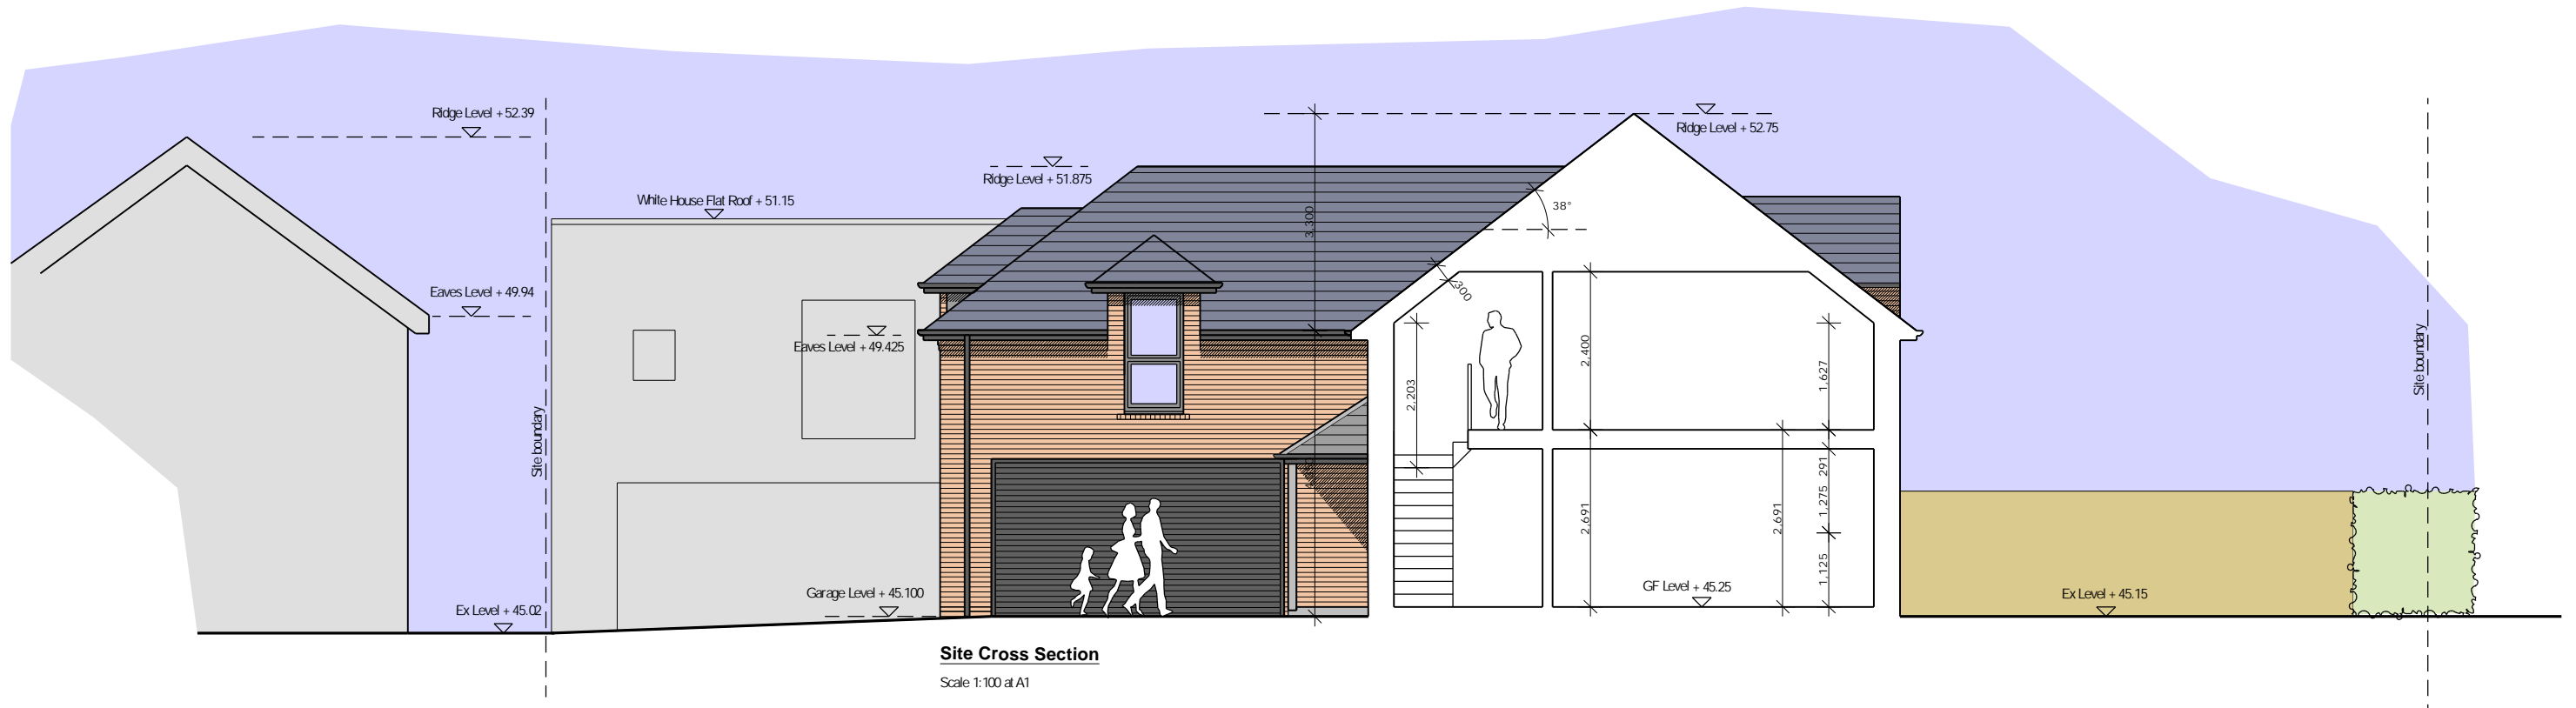

**Site Cross Section**

Scale 1:100 at A1

PROPOSED	Drawn by M.Wakerley	Date 26/02/24	Scale 1:100 @ A3	Client Mr. P. EDSON	
Project EDSON'S JOINERY SITE, PLUMTREE			BRUCE BRADLEY ARCHITECT		
Drawing CROSS SECTIONS		Reference 222-531-P07	Rev 1	51 Ella Road, West Bridgford, NG2 5GX	