



Proposed Porch \ Kitchen Extension \ Garage Conversion to Annex
 to 'Stone House Farm', Broome, Stourbridge, DV9 0EG.

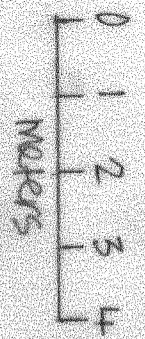


Scale 1:100

FRONT VIEW

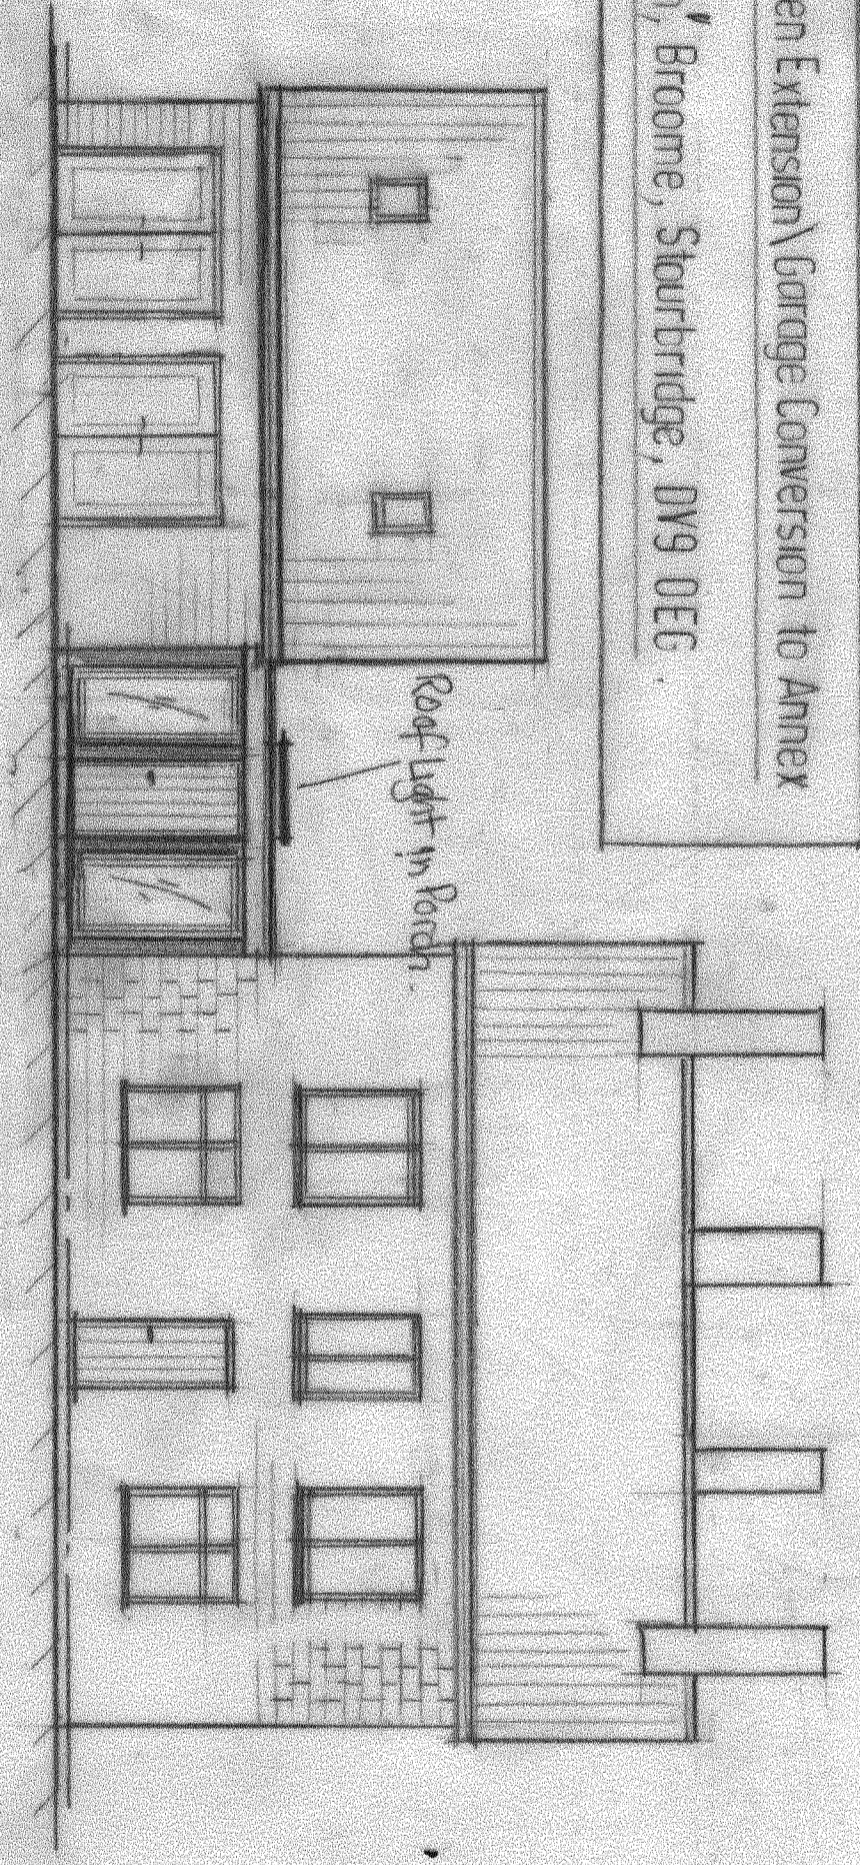

REAR VIEW

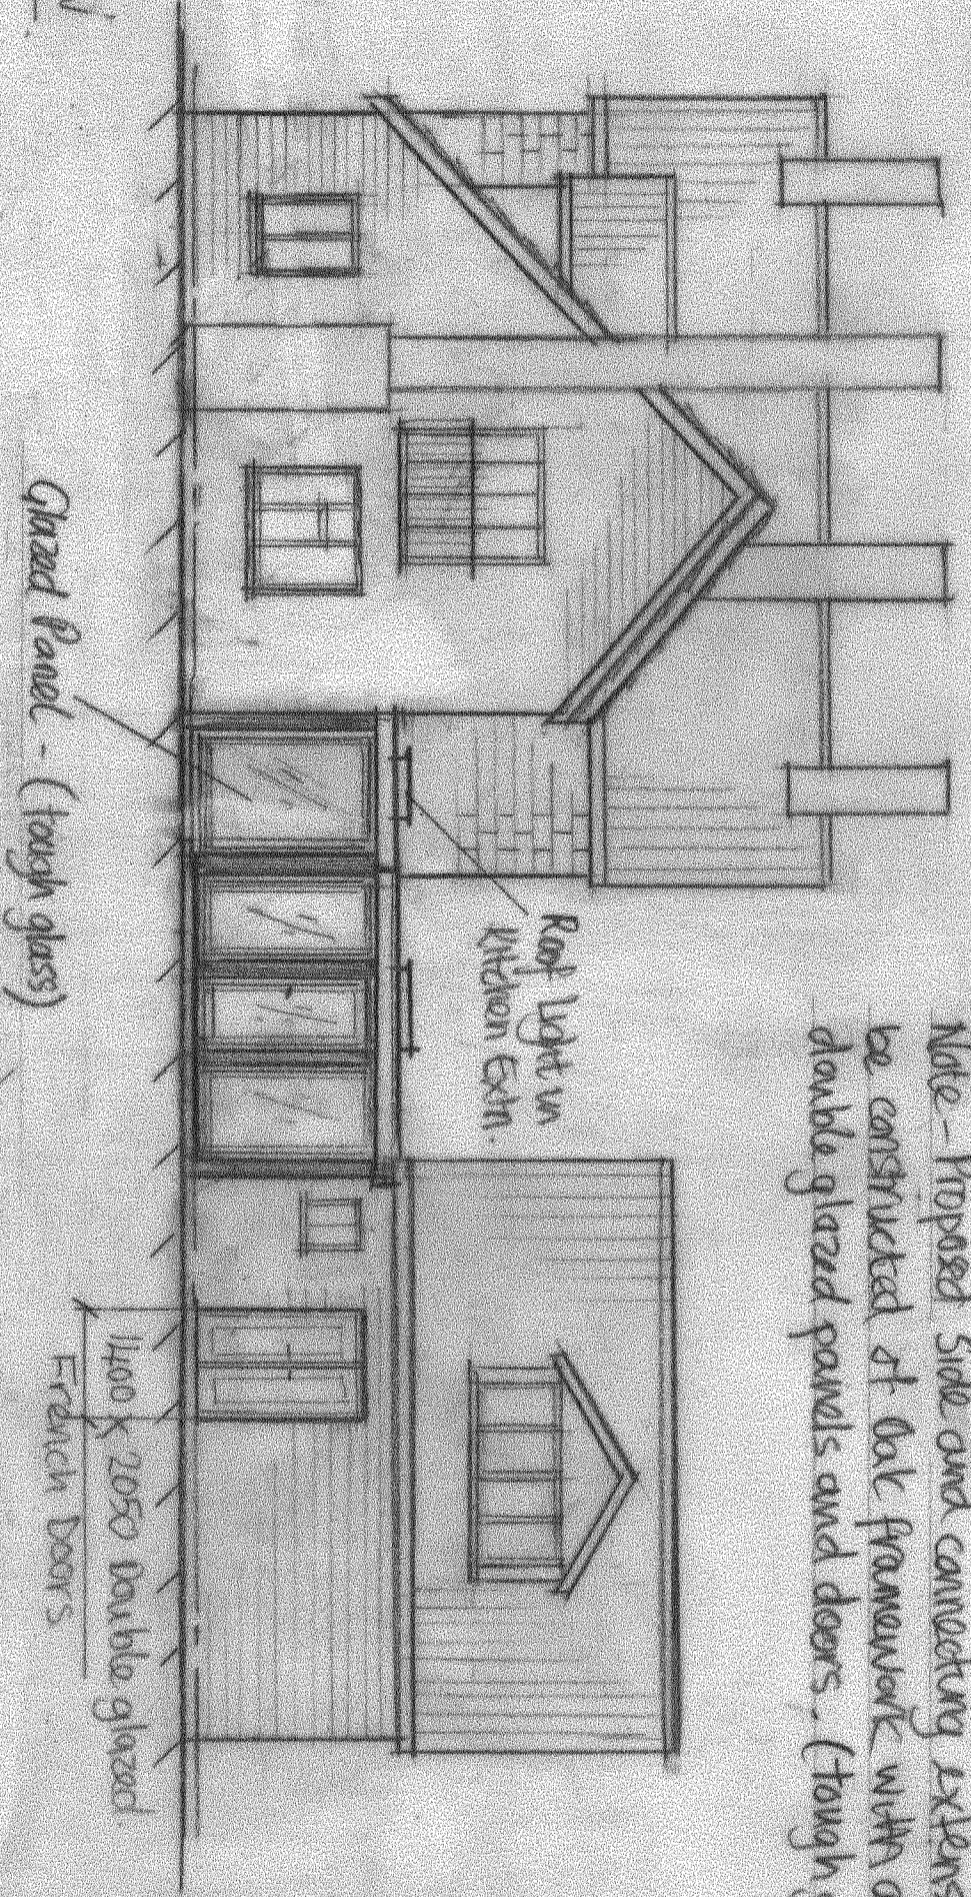

Note - Proposed side and connecting extensions to be constructed of oak framework with aluminium double glazed panels and doors. (Tough glass)