

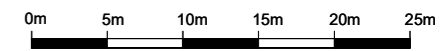
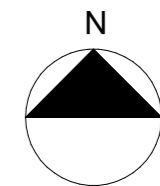
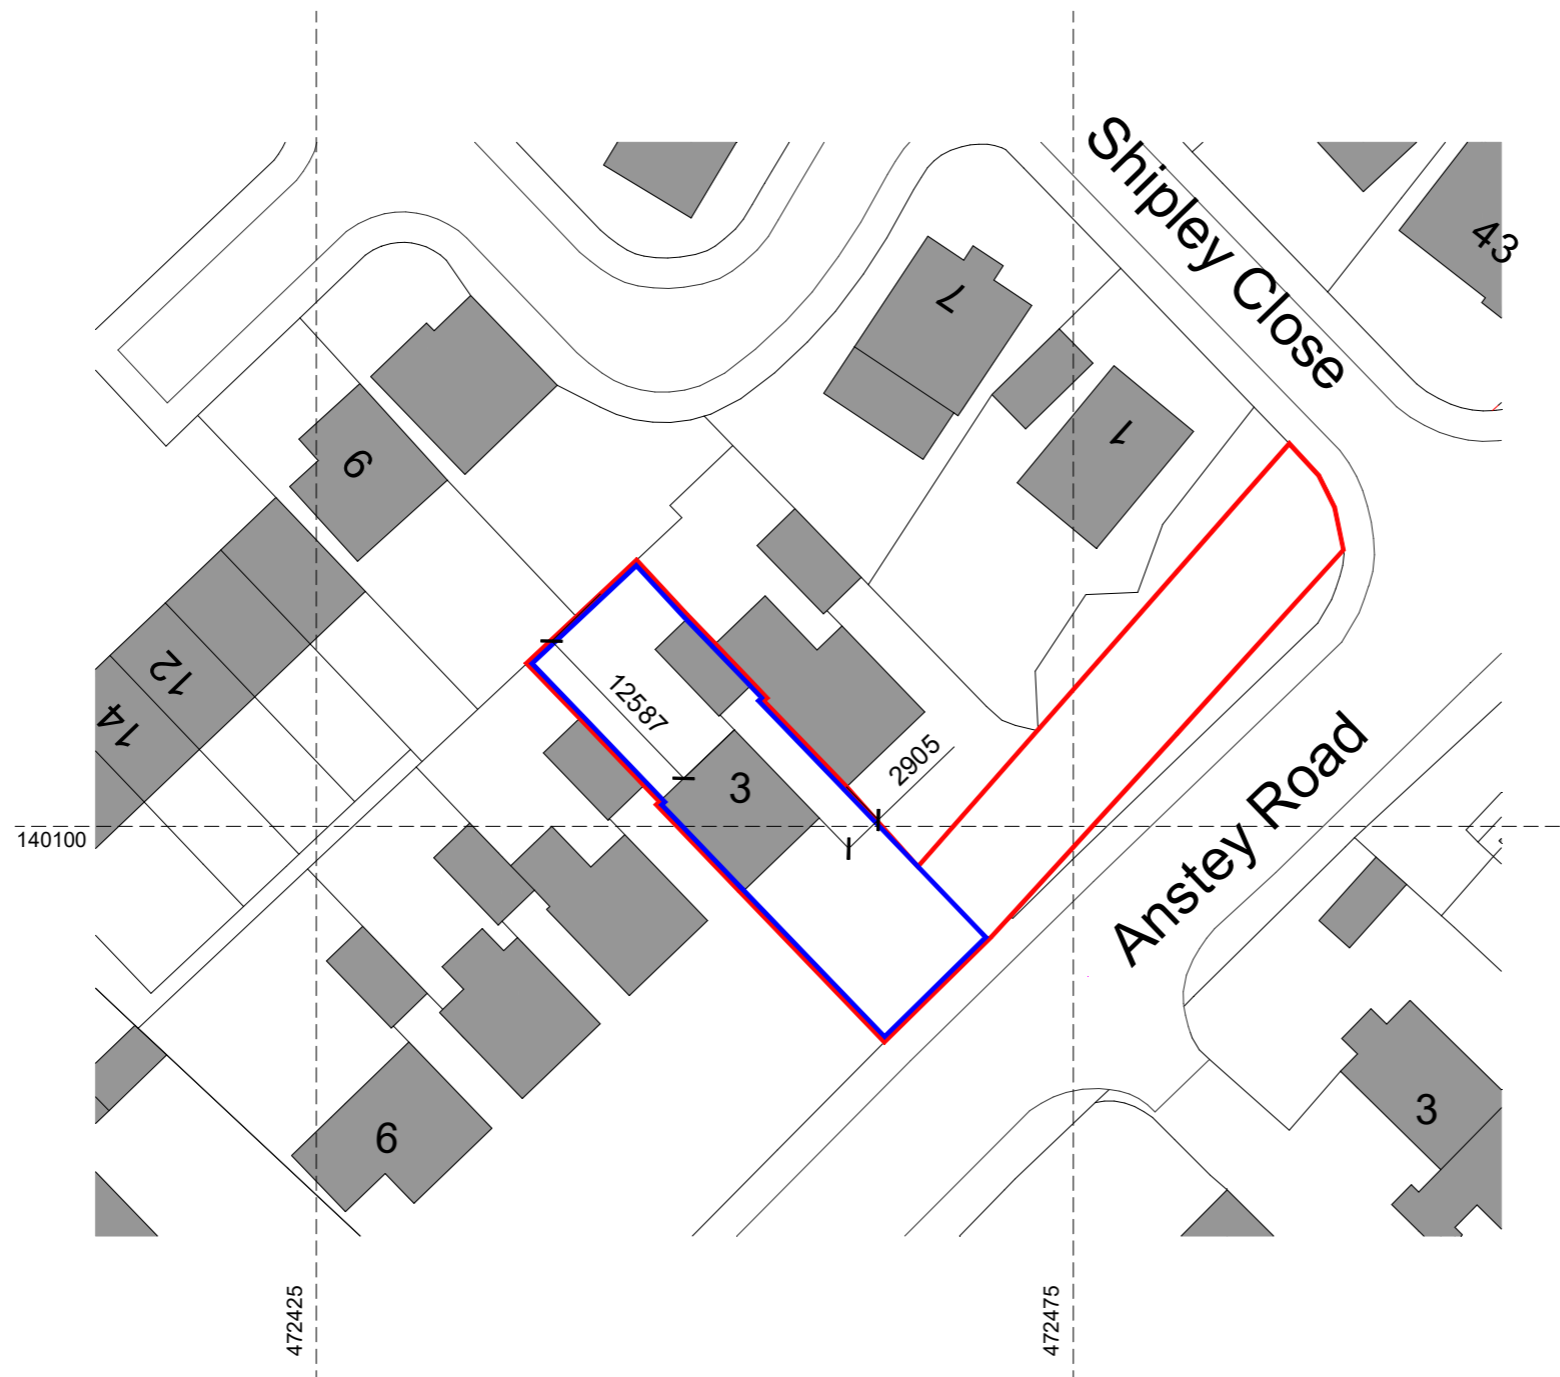


Key:  
 Application boundary  
 Land in applicant's ownership

Ordnance Survey, (c) Crown Copyright 2024. All rights reserved. Licence number 100022432



Scale 1:500

Rev	description	date	by	ch

Project  
**3 Shipley Close**  
 Alton, GU34 2RW

Scale	Date	Drawn
1:500@A3	02/02/24	MH

Drawing Title  
**Existing Site Block Plan**

Status  
 Planning

Drawing No.	Rev
23275 - P002	-



MJH Architects, 4 Rockwood, Alton, Hants, GU342LD  
 T01420544501 www.mjharchitects.co.uk

Notes  
 This drawing is © copyright of MJH Architects.  
 This drawing is to be used in conjunction with all consultant's drawings, details and specifications.  
 All dimensions to be checked on site prior to commencement of building work.  
 Scale for planning purposes only.  
 Any discrepancies to be reported to the architect prior to implementation.