



Ordnance Survey, (c) Crown Copyright 2024. All rights reserved. Licence number 100022432

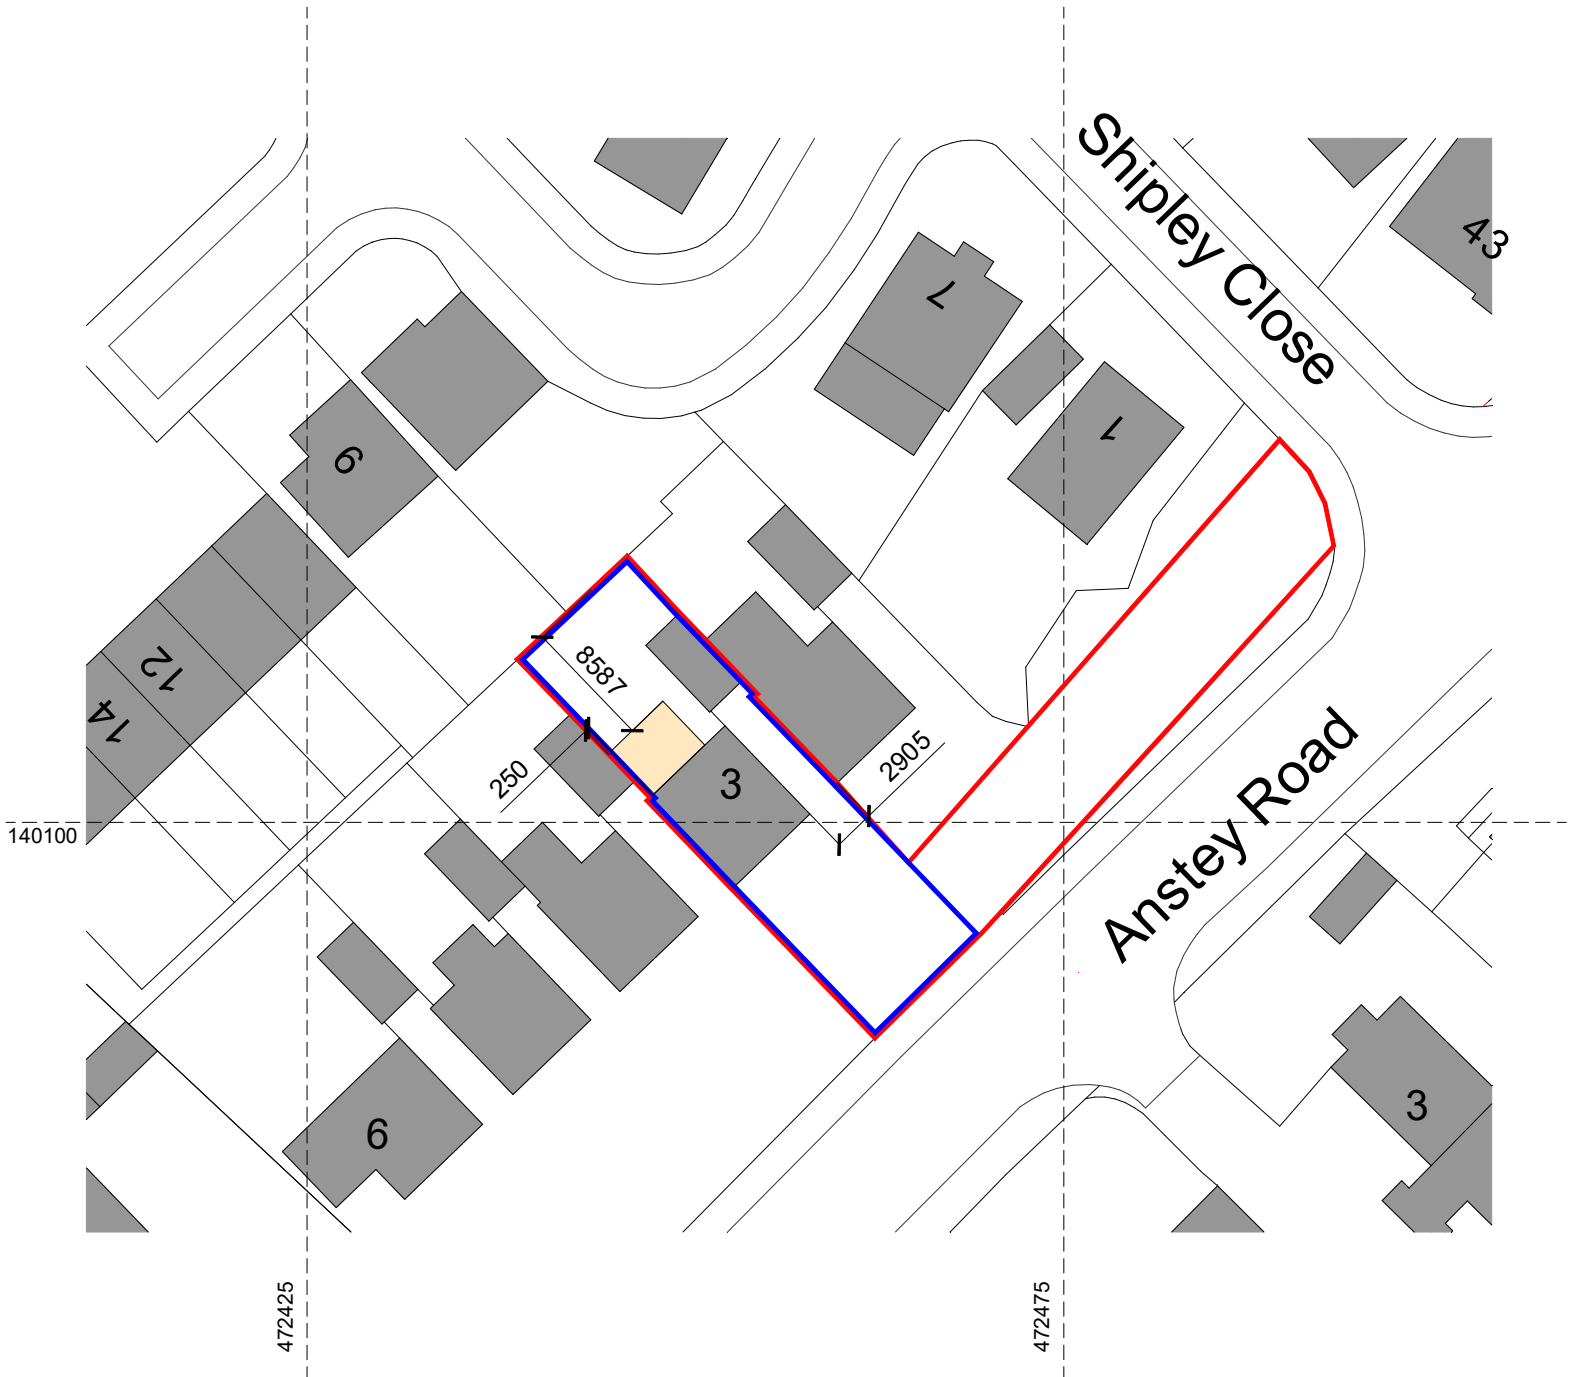

Key:

- Application boundary
- Land in applicant's ownership
- Proposed gross external area = 19.08 sqm

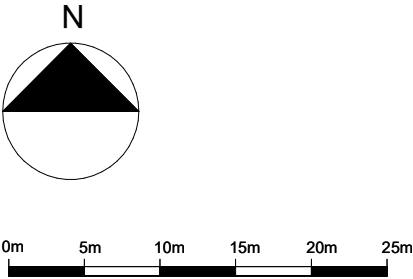

Scale 1:500

Rev description date by ch

Project
3 Shipley Close
Alton, GU34 2RW

Scale Date Drawn
1: 500@A3 02/02/24 MH

Drawing Title
Proposed Site Block Plan

Status
Planning

Drawing No. Rev
23275 - P008 -



MJH Architects, 4 Rockwood, Alton, Hants, GU342LD
T01420 544501www.mjharchitects.co.uk

Notes
This drawing is © copyright of MJH Architects.
This drawing is to be read in conjunction with all consultant's drawing, details and specification.
All dimensions to be checked on site prior to commencement of building work.
Scale for planning purposes only.
Any discrepancies to be reported to the architect prior to implementation.