
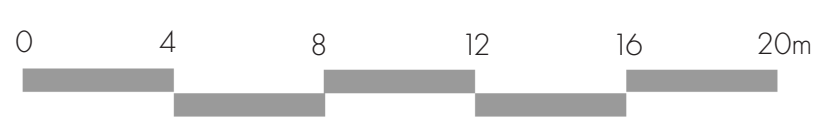


Section A

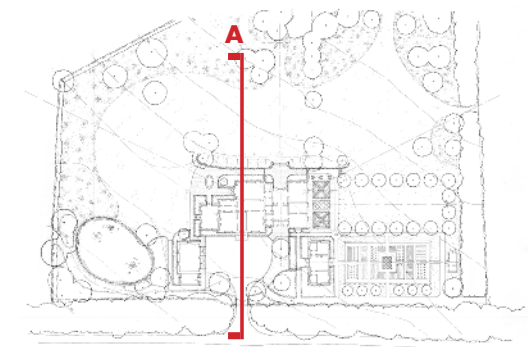

Colson Stone Practice
Landscape Architecture

3 The Crescent, Taunton, Somerset
United Kingdom TA1 4EA
cs@colsonstone.co.uk
+44 (0)1823 332883

Project
**Wield House,
Lower Wield, Hampshire**

Drawing
Cross Sections A

Scale: 1:200 @ A1	Drawing Number: LA/43
Drawn by: CMLS	Rev: -
Job No: 515	Rev: -
Date: 27th February 2024	Rev: -