




oor Plan

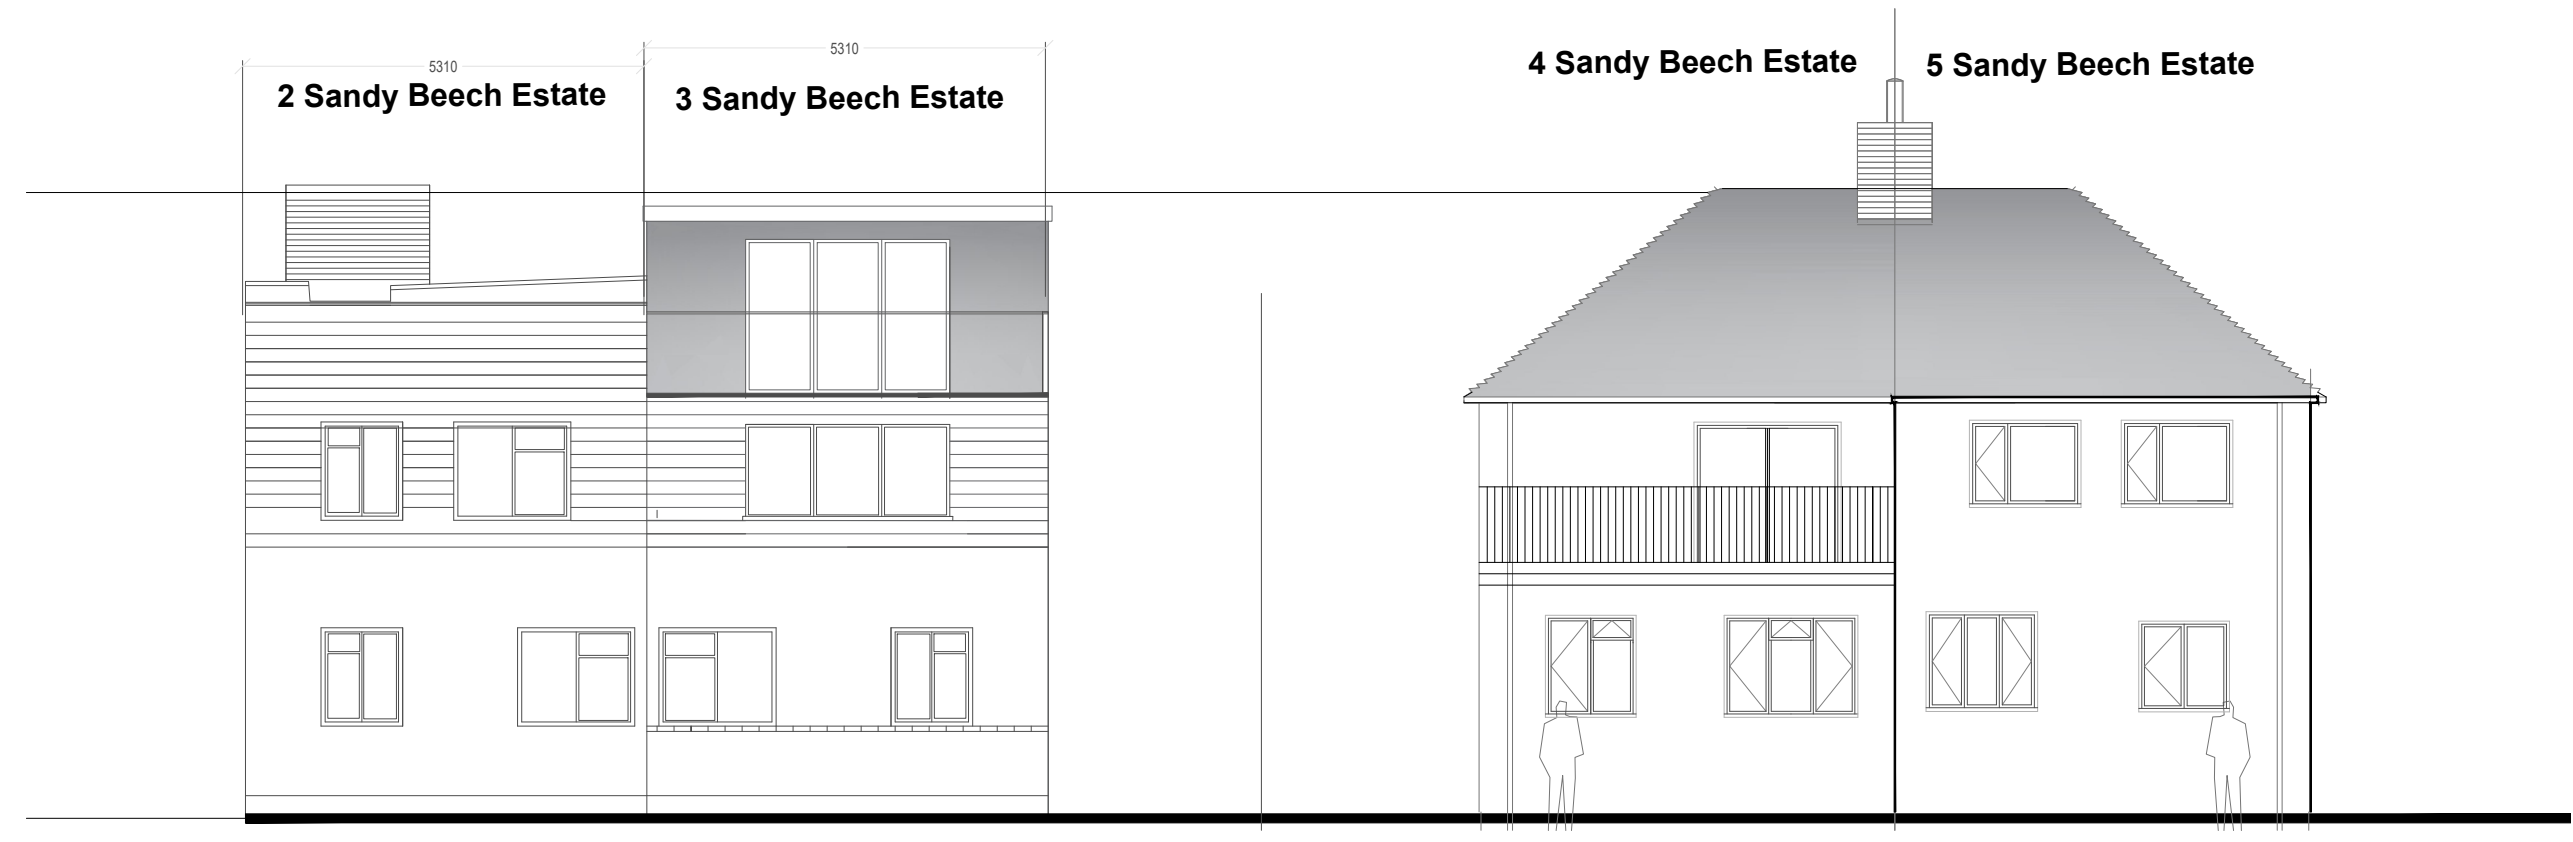

# PROPOSED STREET SCENE

Client	Robert Witherington 3 Sandy Beech Estate Hayling Island PO11 9RG
Project	New Roof over existing roof terrace and extend existing first floor over the existing Balcony.
Drawing Title	PROPOSED STREET SCENE
Agent	Richard Bayley Associates Ltd 12A Church Circle Farnborough GU14 6QH T: 07831 189 463 E: richard@richardbayley.com
Status	
Date	February 2024
Scale	A3 @ 1:100
Drawing Number	EB/368/06
Revision	A