

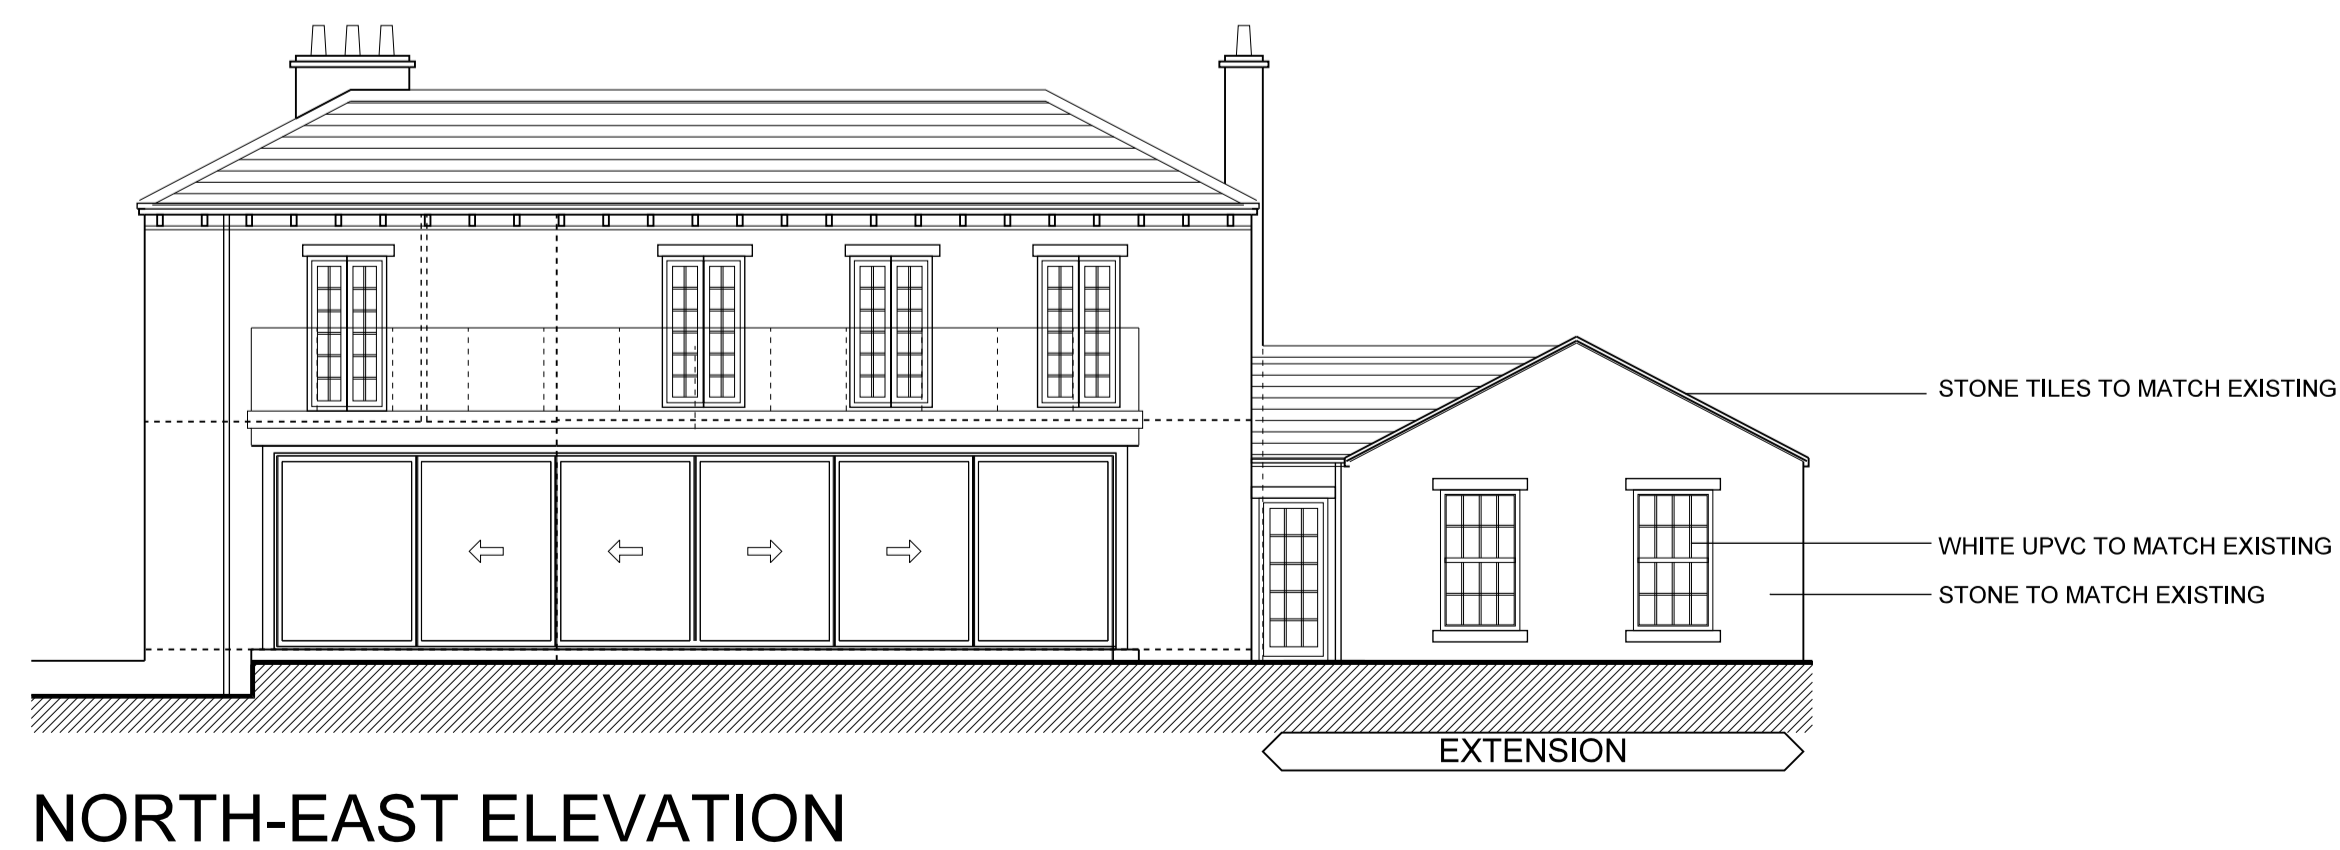
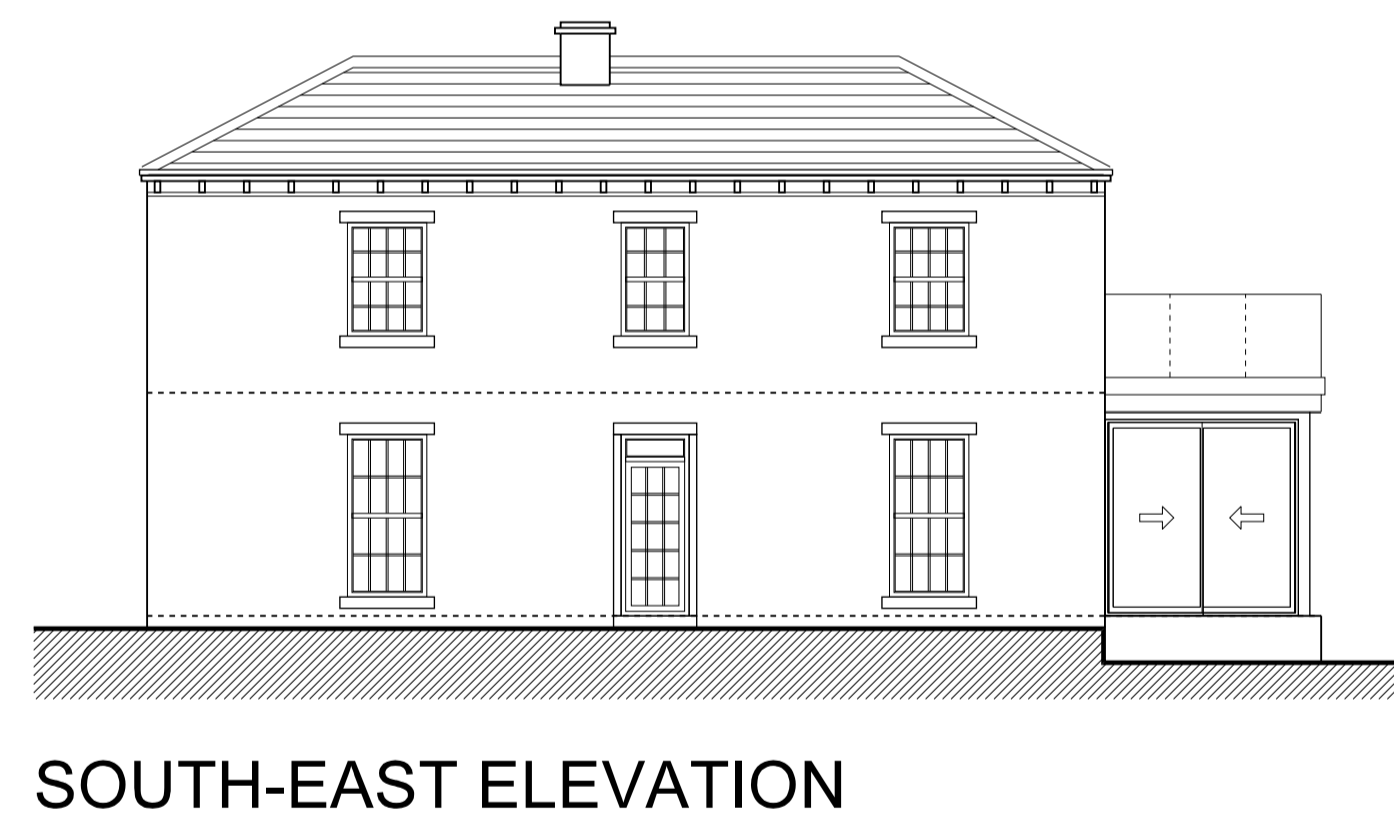
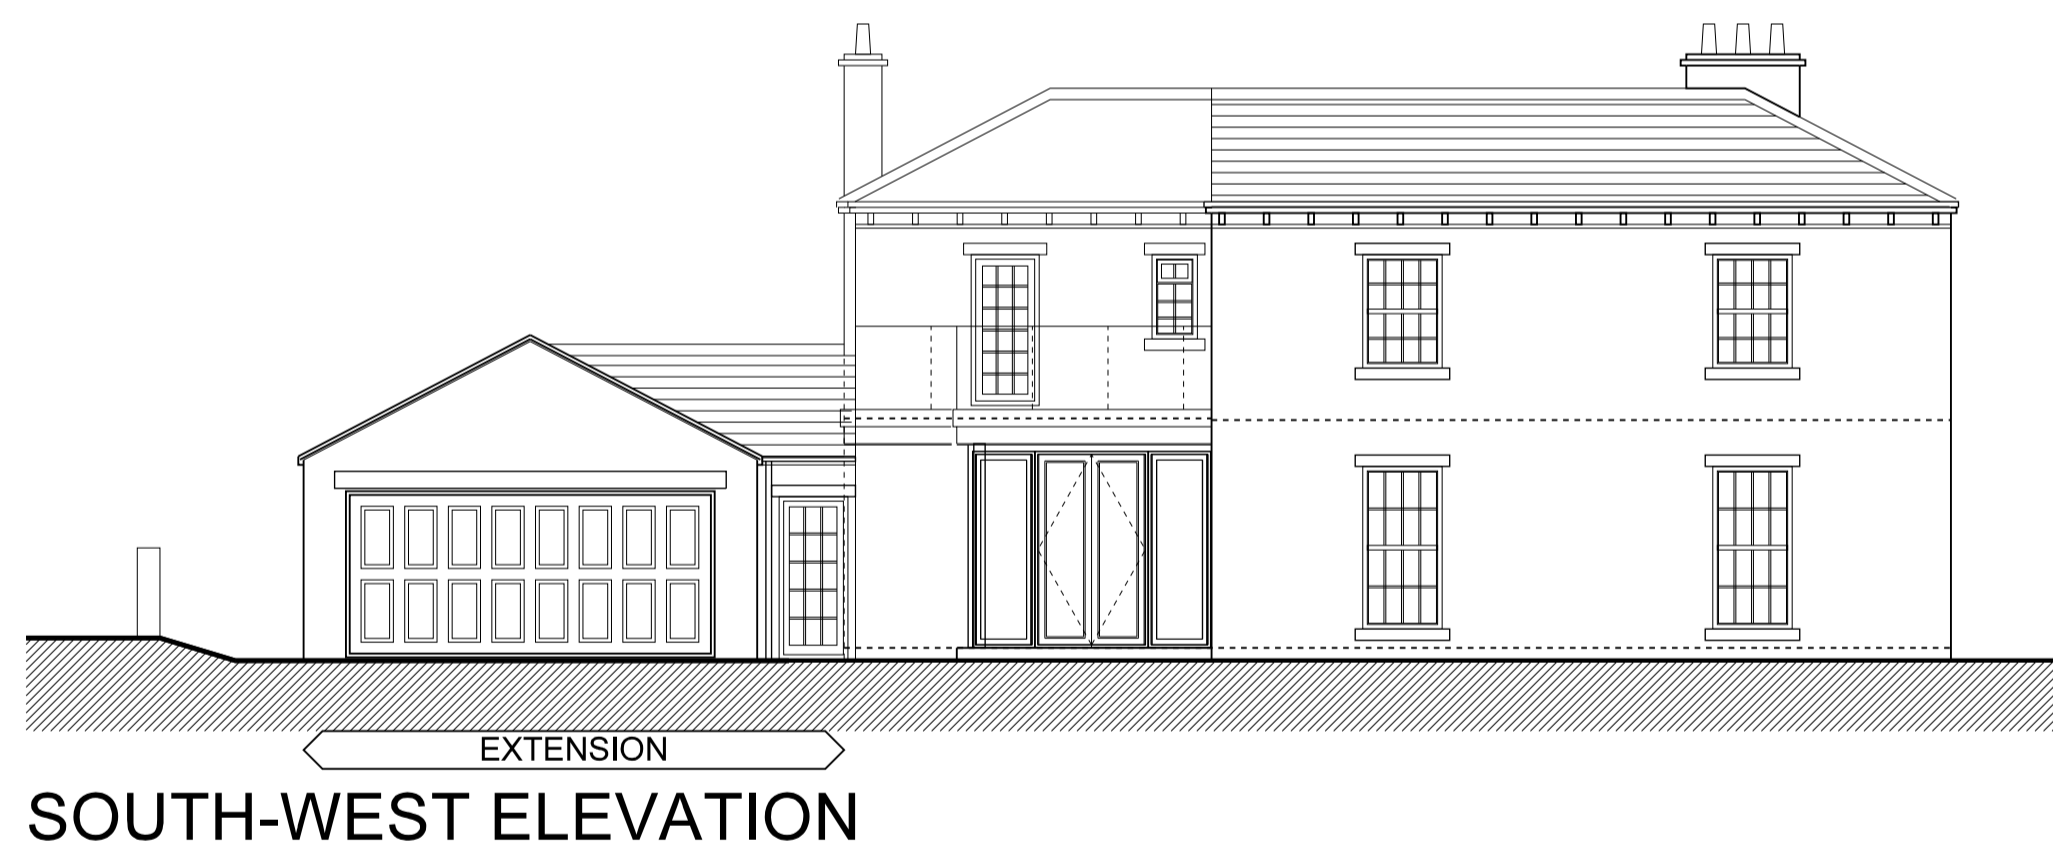
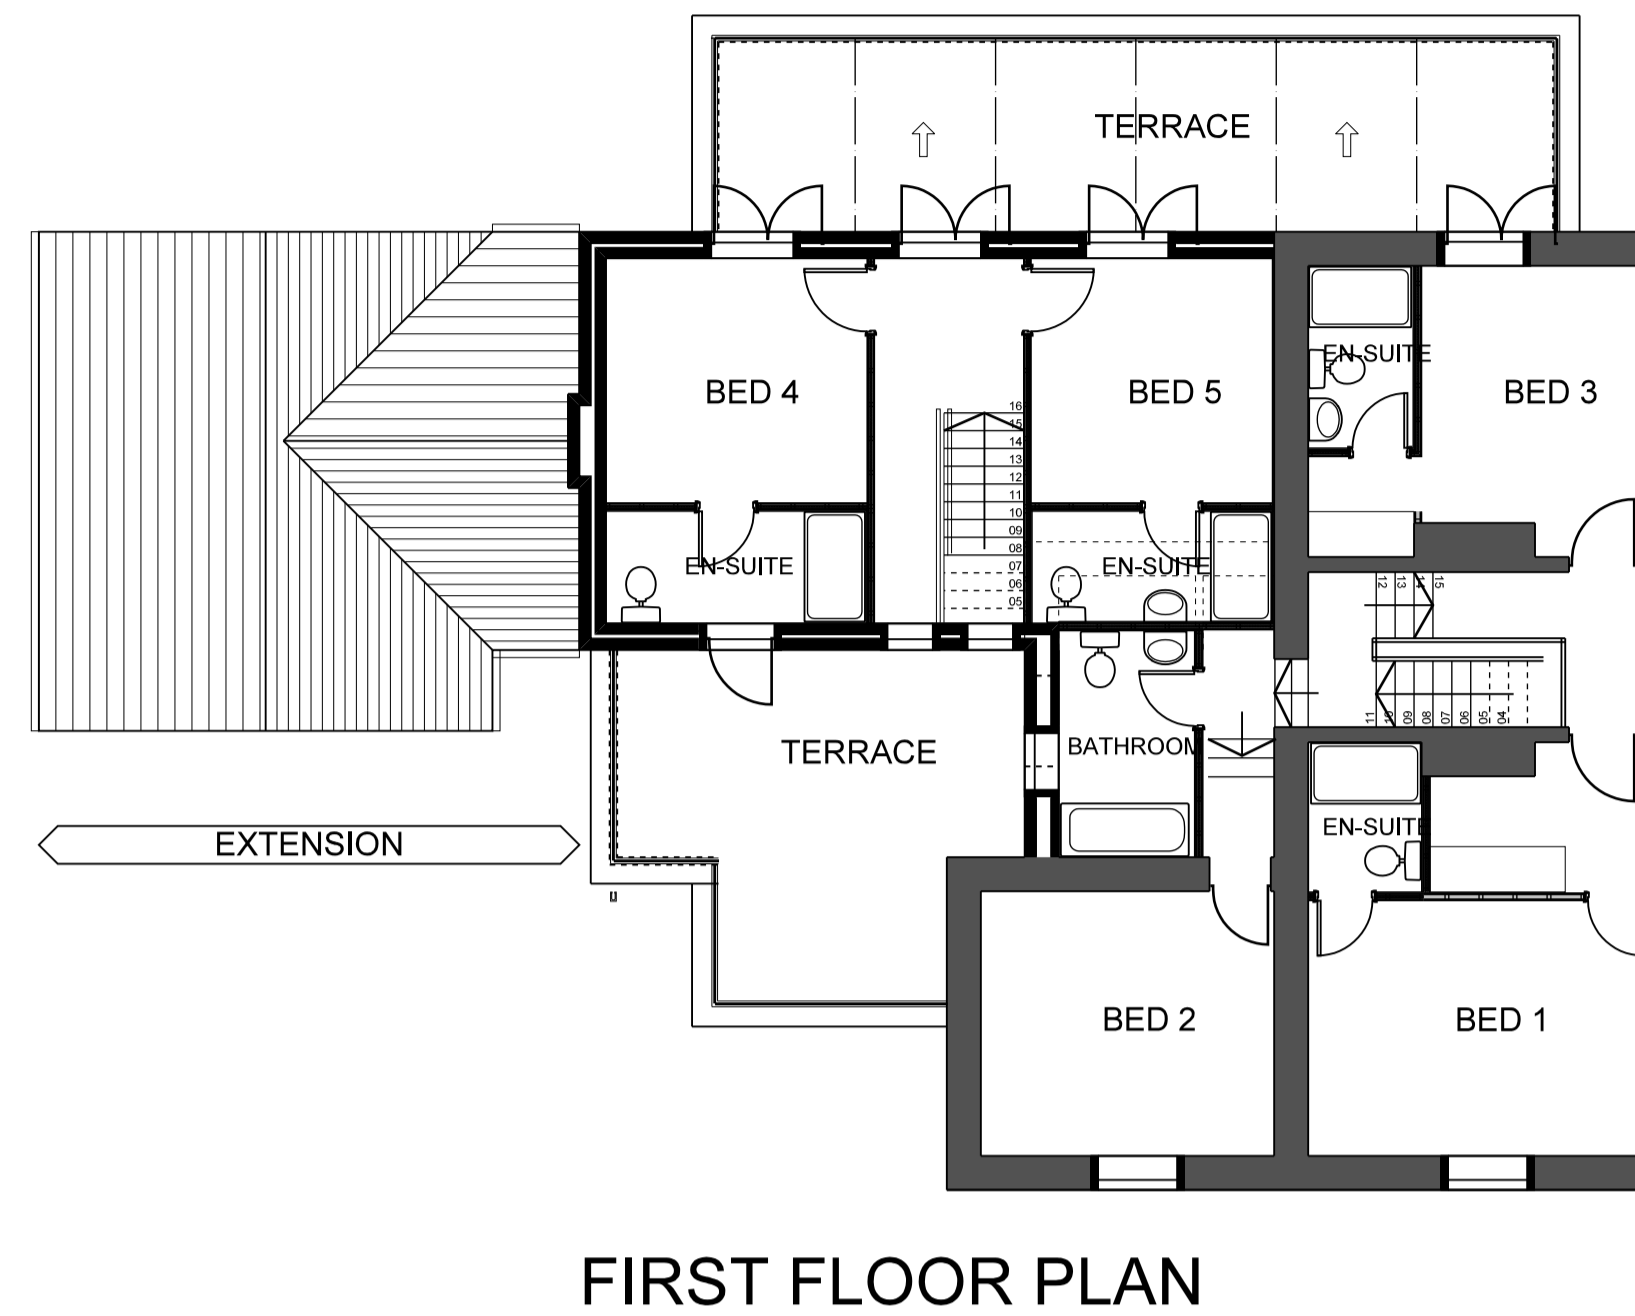
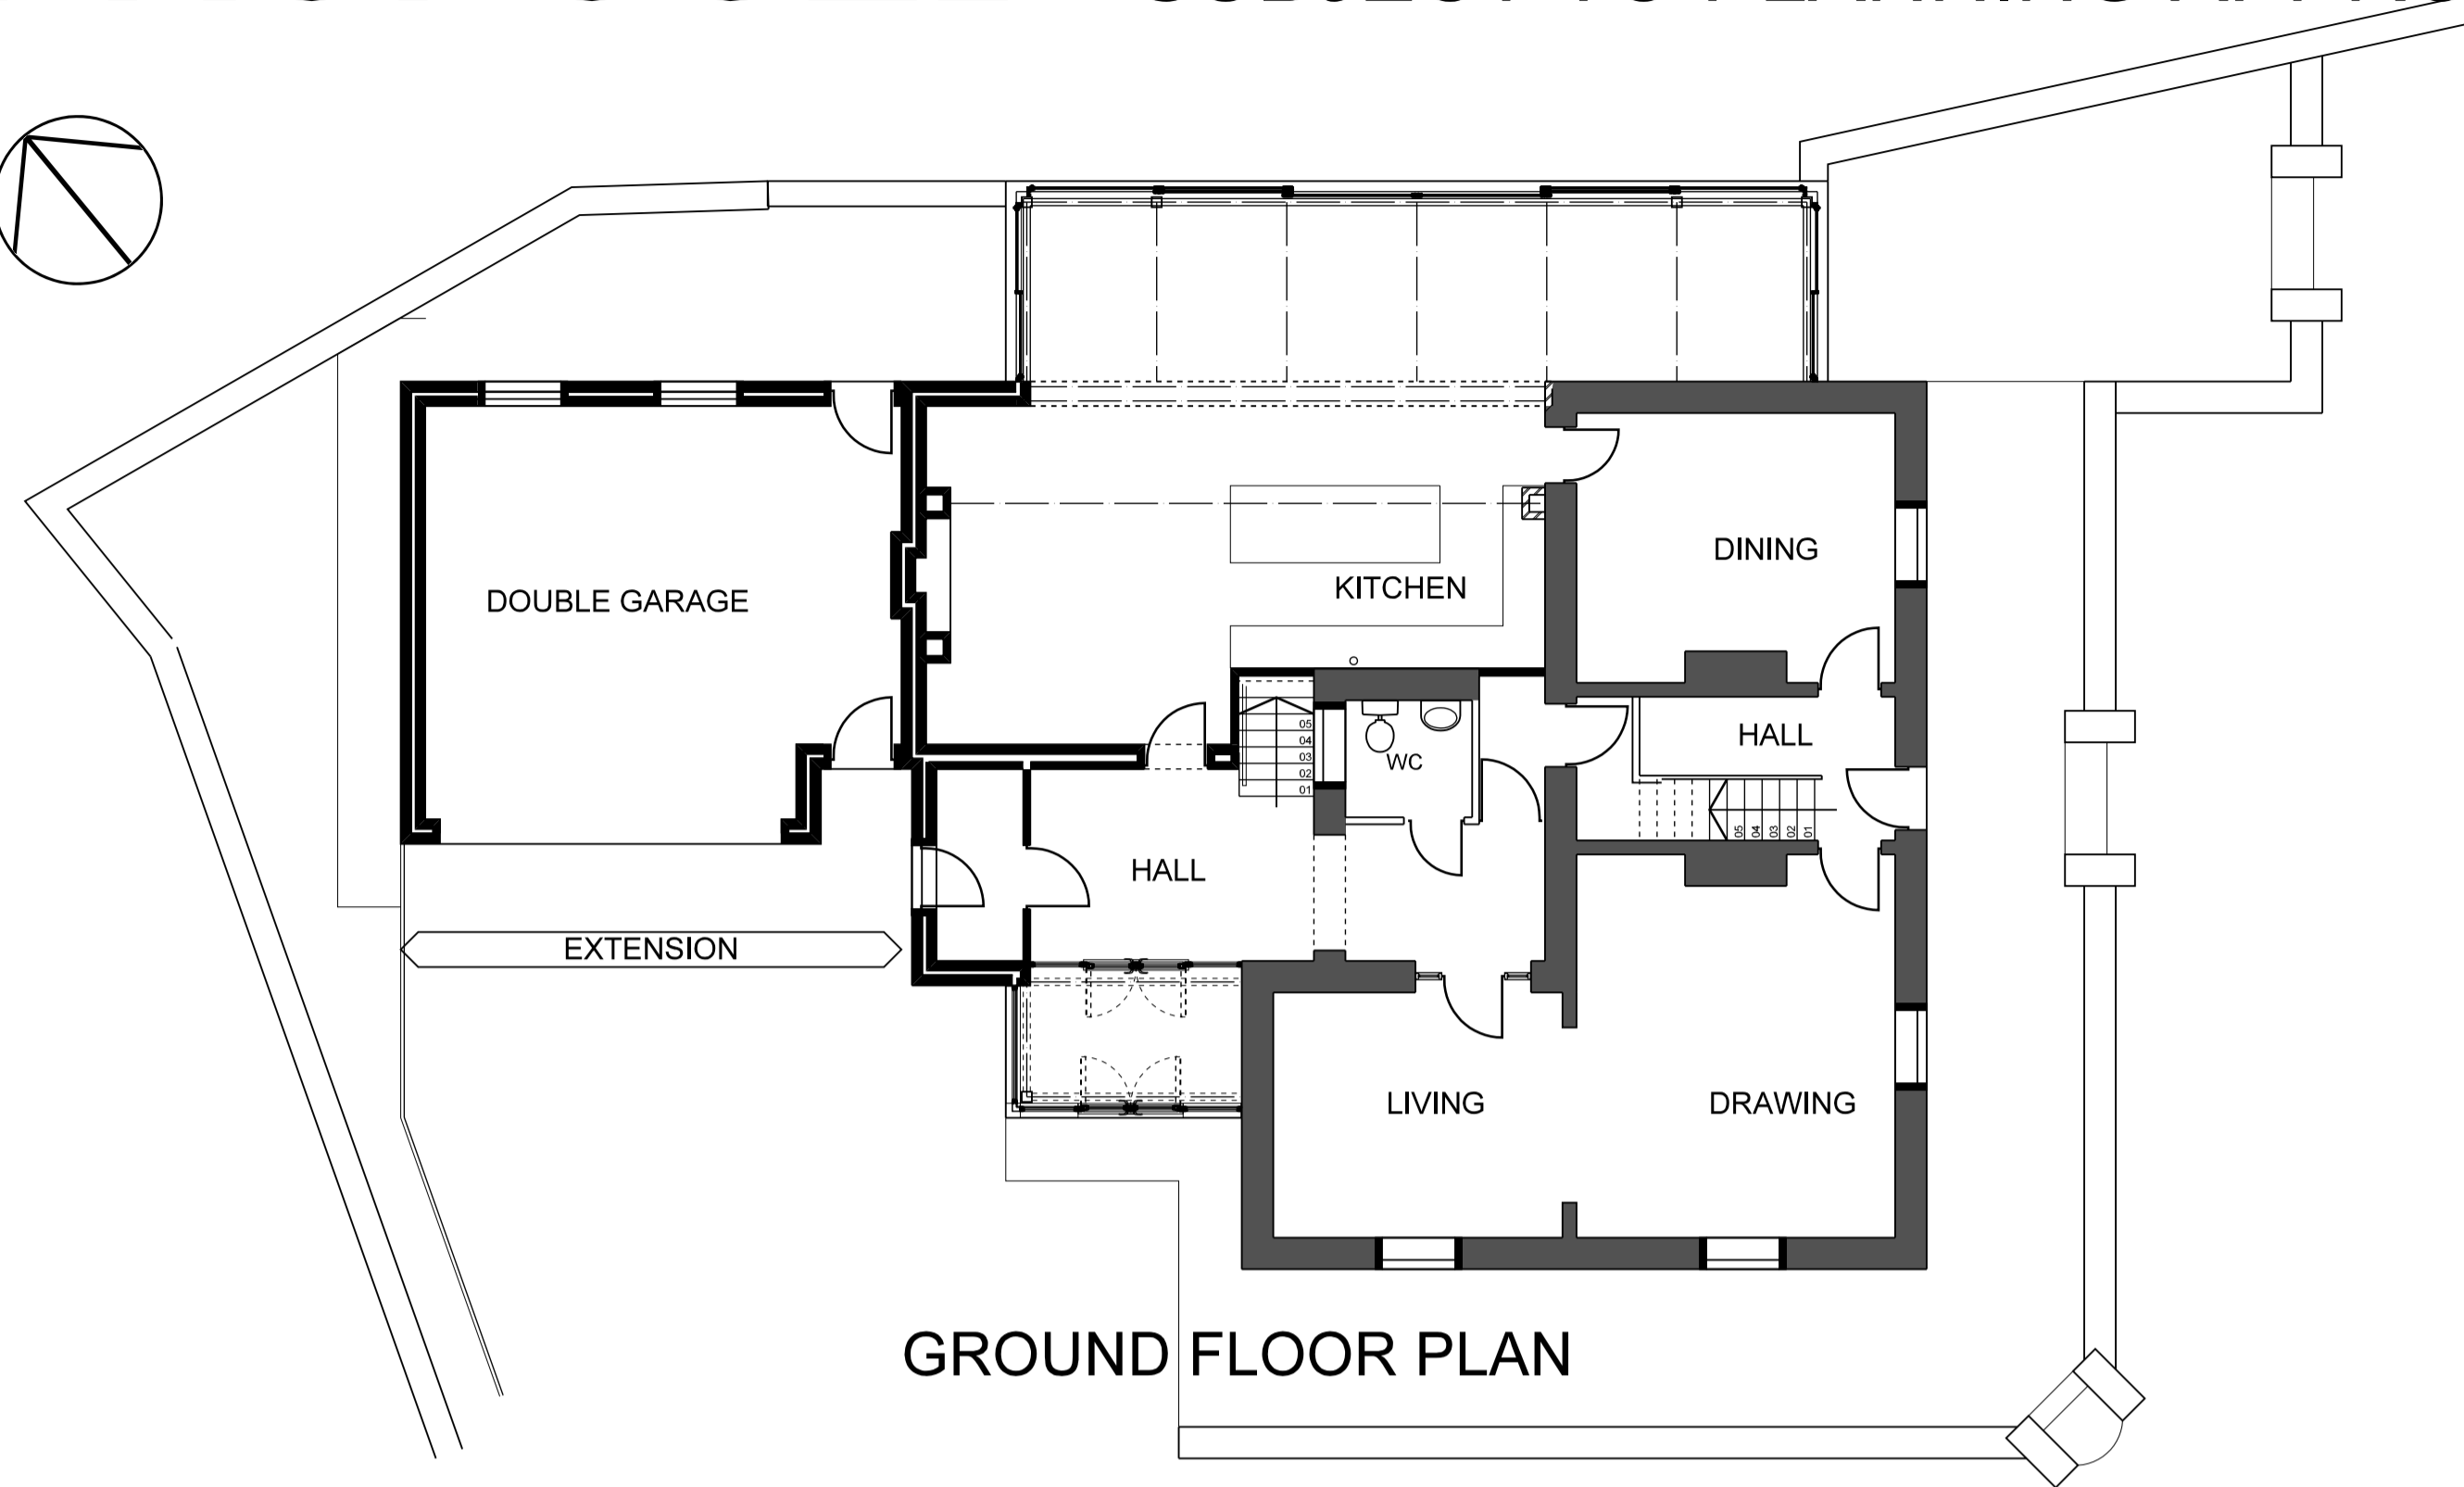


PROPOSED SUBJECT TO PLANNING APPROVAL

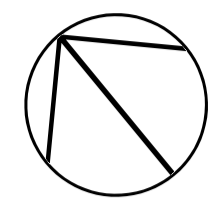

- NOTES
1. CONTRACTORS AND SUB-CONTRACTORS MUST CHECK AND AGREE ALL DIMENSIONS BEFORE PREPARING DRAWINGS OR COMMENCING WORK ON SITE
 2. CONTRACTORS ARE TO BE RESPONSIBLE FOR INFORMING THE ARCHITECT OF ANY DISCREPANCY ON THIS DRAWING OR BETWEEN THIS DRAWING AND ANY OTHER RELATED DOCUMENT ISSUED UNDER THE STANDARD FORM OF CONTRACT
 3. WRITTEN DIMENSIONS ONLY ARE TO BE USED FROM THIS DRAWING - IF ANY ANY DOUBTS EXIST-ASK FOR CLARIFICATION

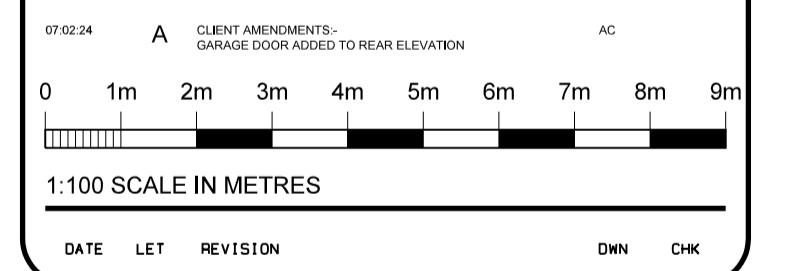

ARCHITECTS INTERIOR DESIGNERS PROJECT MANAGERS PRINCIPAL DESIGNERS

GROUND FLOOR
1, MILLFIELD LODGE
COTTINGLEY BUSINESS PARK
COTTINGLEY, BINGLEY
BD16 1JF
TEL: 01274 561645
FAX: 01274 561696

CONTRACT

HOUSE EXTENSION
COLEY CHASE
BRIGHOUSE HX3 8RD
MR N DELANY

DRAWING

PROPOSED
PLANS & ELEVATIONS

SCALE	DRAWN	DATE
1:100	AC	02/02/24

DRAWING NUMBER	CHECKED	REVISION
4819/03		A

THIS DRAWING AND THE COPYRIGHTS AND PATENTS THEREIN ARE THE ARCHITECTS PROPERTY AND MAY BE USED OR REPRODUCED ONLY UNDER CONTRACT