


0 10m 20m 30m 40m 50m 60m 70m 80m 90m 100m

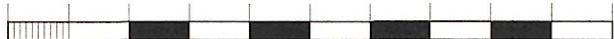

1:1250 SCALE IN METRES



DATE	LET	REVISION

DWN	CHK

NOTES

1. CONTRACTORS AND SUB-CONTRACTORS MUST CHECK AND AGREE ALL DIMENSIONS BEFORE PREPARING DRAWINGS OR COMMENCING WORK ON SITE
2. CONTRACTORS ARE TO BE RESPONSIBLE FOR INFORMING THE ARCHITECT OF ANY DISCREPANCY ON THIS DRAWING OR BETWEEN THIS DRAWING AND ANY OTHER RELATED DOCUMENT ISSUED UNDER THE STANDARD FORM OF CONTRACT
3. WRITTEN DIMENSIONS ONLY ARE TO BE USED FROM THIS DRAWING - IF ANY ANY DOUBTS EXIST-ASK FOR CLARIFICATION

CONTRACT
**HOUSE EXTENSION
 COLEY CHASE**
 BRIGHOUSE HX3 8RD
 MR N DELANY

DRAWING
LOCATION PLAN

SCALE 1:1250	DRAWN ADC	DATE
AT A3	CHECKED	09:02:24

DRAWING NUMBER 4819/01	REVISION
-------------------------------	----------



ARCHITECTS
 INTERIOR DESIGNERS

GROUND FLOOR
 1 MILLFIELD LODGE
 COTTINGLEY BUSINESS PARK
 COTTINGLEY BINGLEY
 BD16 1PY
 TEL 01274 561645
 FAX 01274 561696

PROJECT MANAGERS
 PRINCIPAL DESIGNERS