


Existing Block Plan 1:500



Proposed Block Plan 1:500

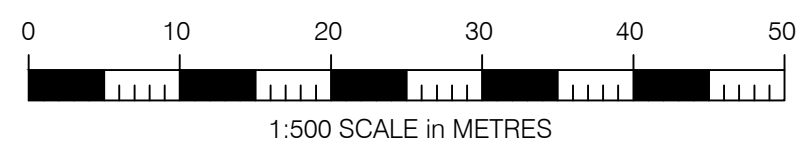

NOTES:
This drawing is to be read in conjunction with all relevant Architects and Engineers drawings. Only figured dimensions are to be used, for construction, all dimensions are to be verified on site prior to work commencing.

REV	AMENDMENT	DATE
-----	-----------	------

TITLE
**3 Winterton Drive
HP21 9BD**

**Existing & Proposed
Block Plans**

DATE 01.03.24	SCALE 1:500 @ A3
DRAWN BS	APPROVED

**Home Counties
Architectural
Services**

DRAWING STATUS
APPROVAL

DRAWING No 202	REV
--------------------------	-----