
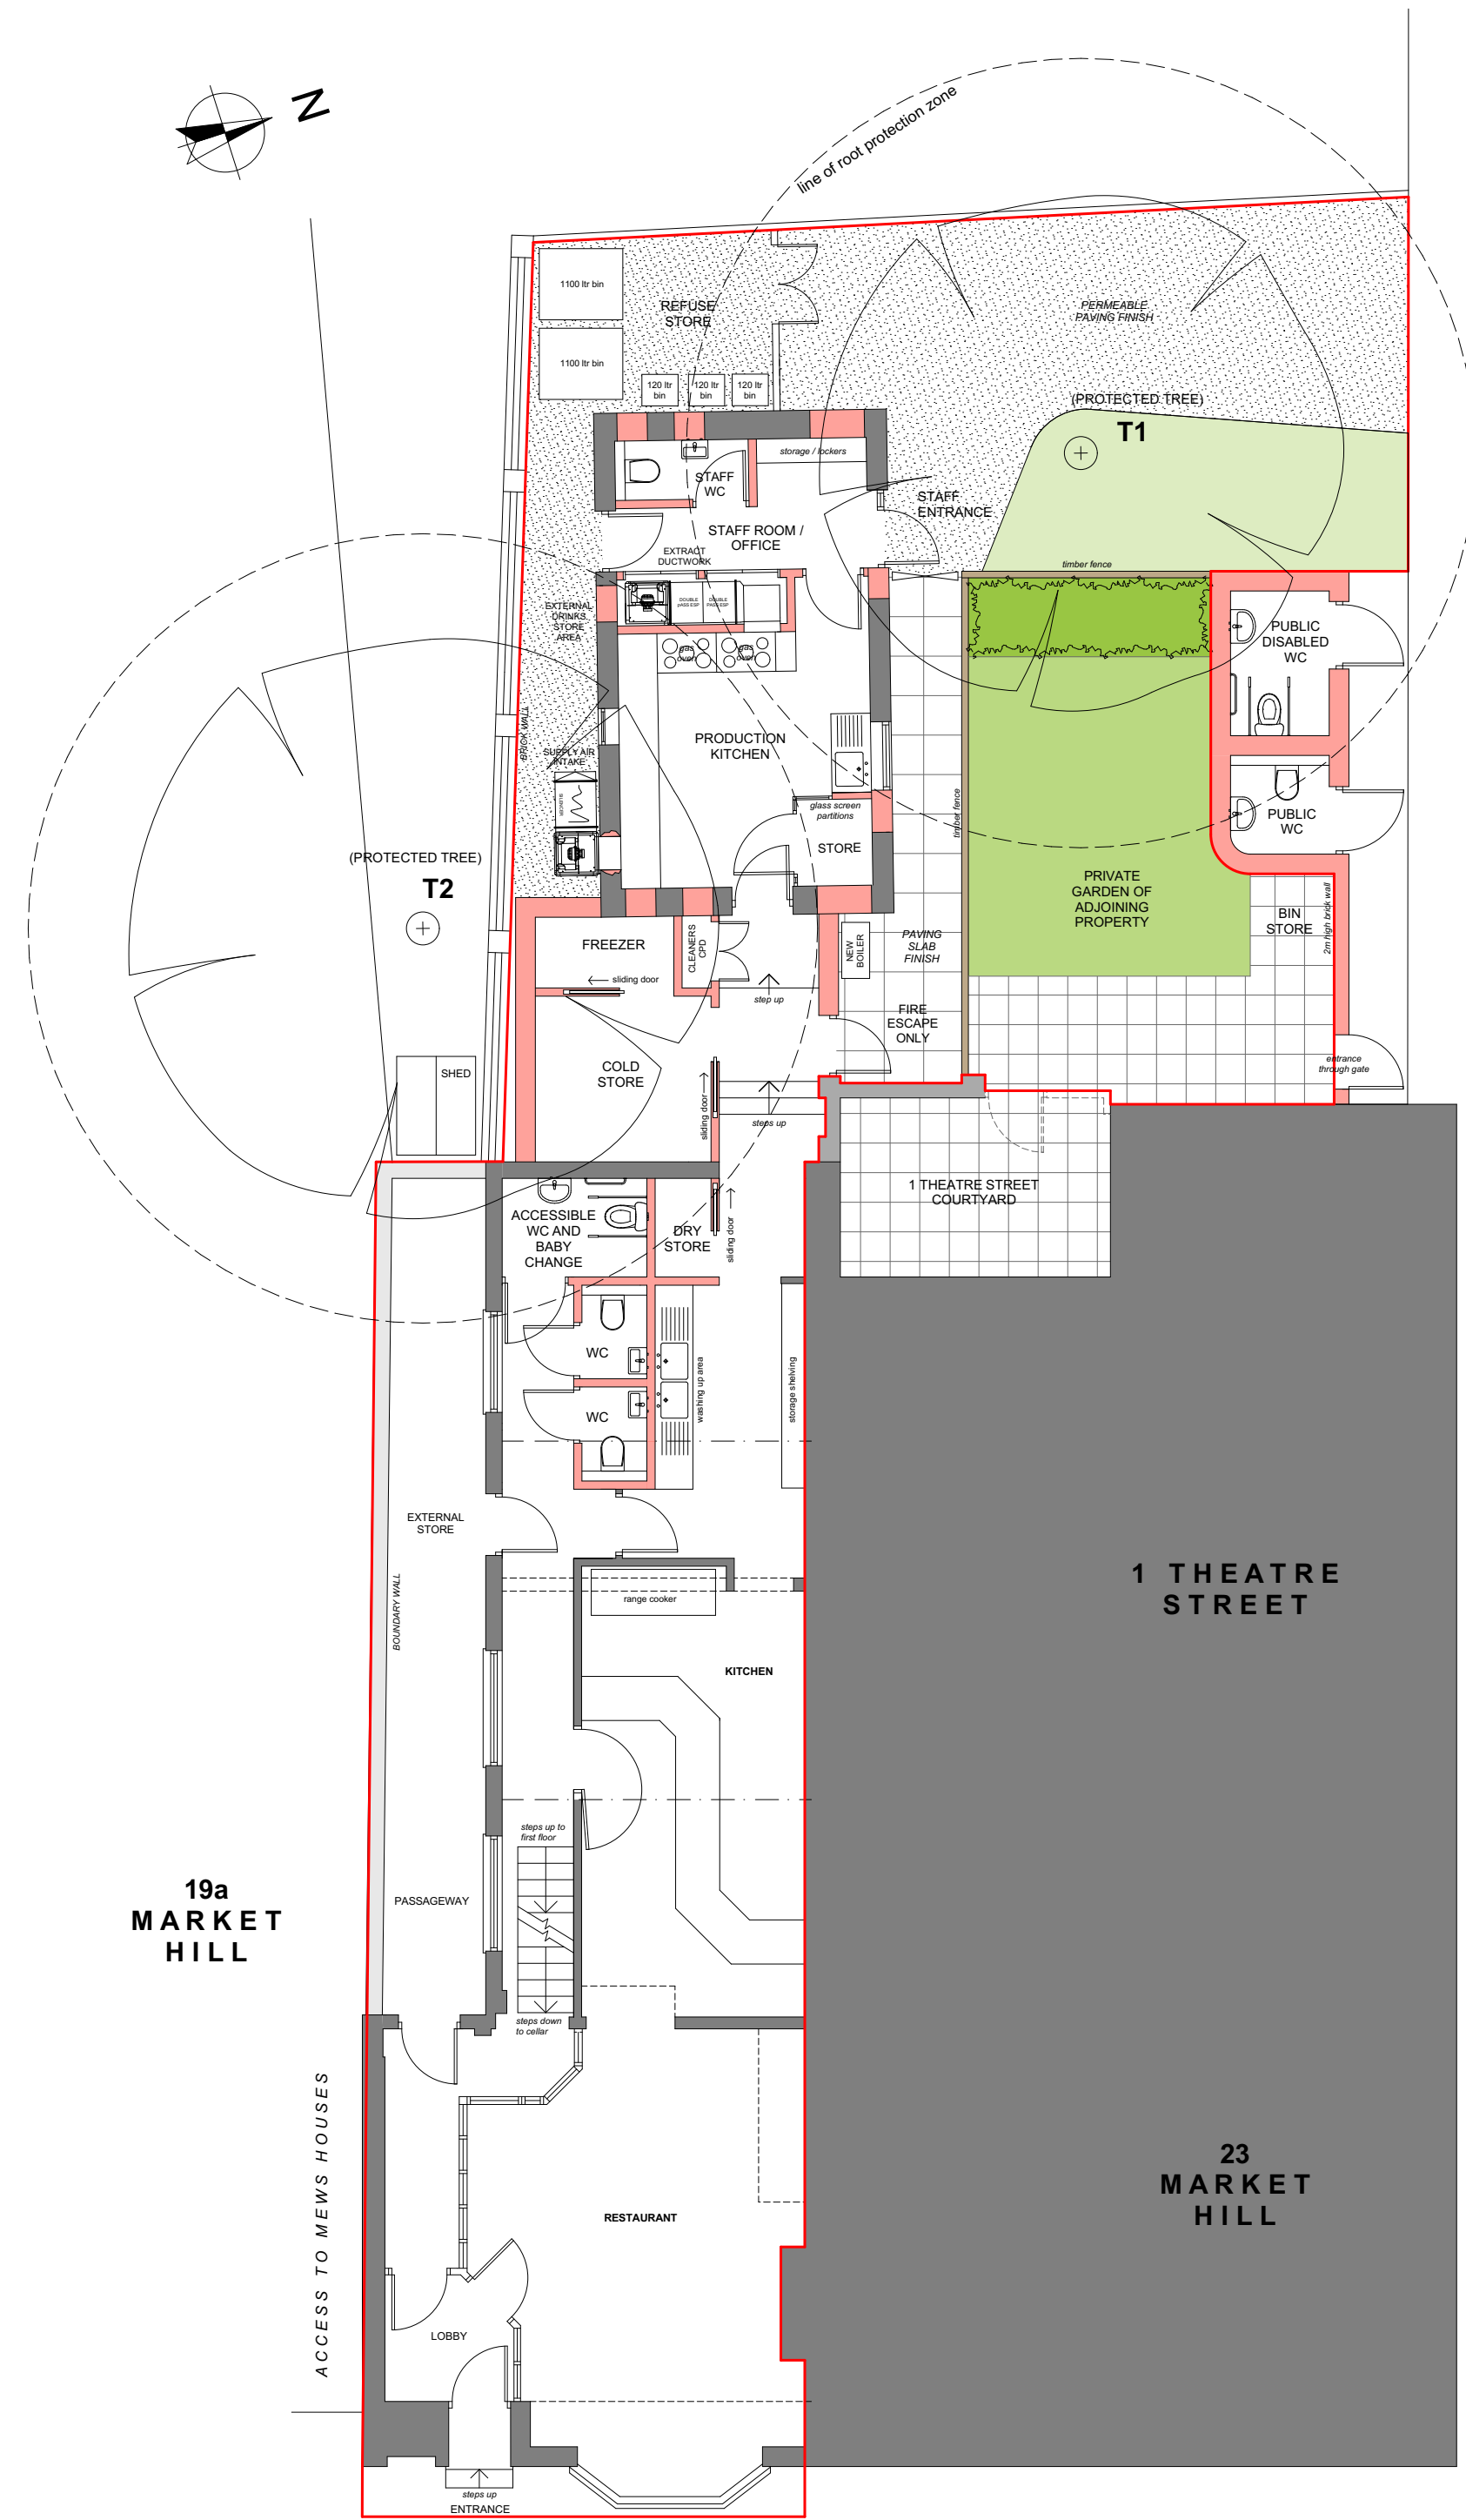


AS EXISTING

MARKET HILL

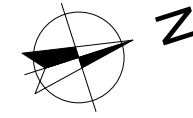

AS PROPOSED


MARKET HILL

This scheme may be subject to Town Planning and other necessary consents. Ensure Building Control are notified 48 hours in advance of building works starting on site. Refer / comply with all approvals and associated conditions.

Dimensions, areas and levels where given are only approximate and subject to site survey. All dimensions are to be checked on site. Any discrepancies or variations are to be reported to the Architect before work commences. Figured dimensions only are to be taken from this drawing.

This drawing is to be read in conjunction with all relevant consultants and / or specialists drawings and specifications and any discrepancies or variations are to be reported to the Architect before affected work commences.

This drawing is COPYRIGHT

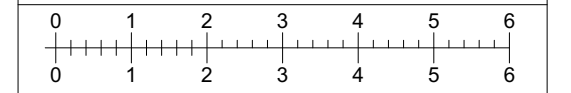


THEATRE STREET

RevID	Issue Date	Comment	Modified by
E	11-12-20	Ductwork added to plans	CG
D	07-09-20	Proportional areas shown/updated	CG
C	21-07-20	Proportional areas omitted for clarity	CG
B	27-02-20	Scheme updated following mtg with Woodbridge Town Council	CG
A	02-10-19	Scheme updated following client mtg	CG



Ploice Design Co Ltd
Architects & Technologists

01394 610844 | 01502 722426
info@ploice.org.uk
www.ploicemaking.net

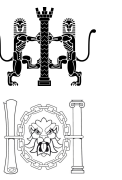

Project Management | Landscape | Architecture | Interiors | Cost | Environment

Job Title

PROPOSED ALTERATIONS & EXTENSION TO THE GALLEY RESTAURANT 21 MARKET HILL, WOODBRIDGE

Drawing Name

PLANS - AS EXISTING & PROPOSED

Status

PLANNING

Drawing Scale @ A2 Drawn By Checked

1:100 EW CG

Job Number Drg No Revision

PL371 A02-02E