


Do not scale from this drawing.
 All dimensions to be checked on site prior to commencement of works. Any discrepancies to be brought to the immediate attention of AS Homes Scotland.

THIS IS TO CERTIFY THAT THIS IS A TRUE COPY OF THE DRAWING REFERRED TO IN THE APPLICATION

SIGNED CS
 DATED 13/05/2022
 For AS Homes Scotland

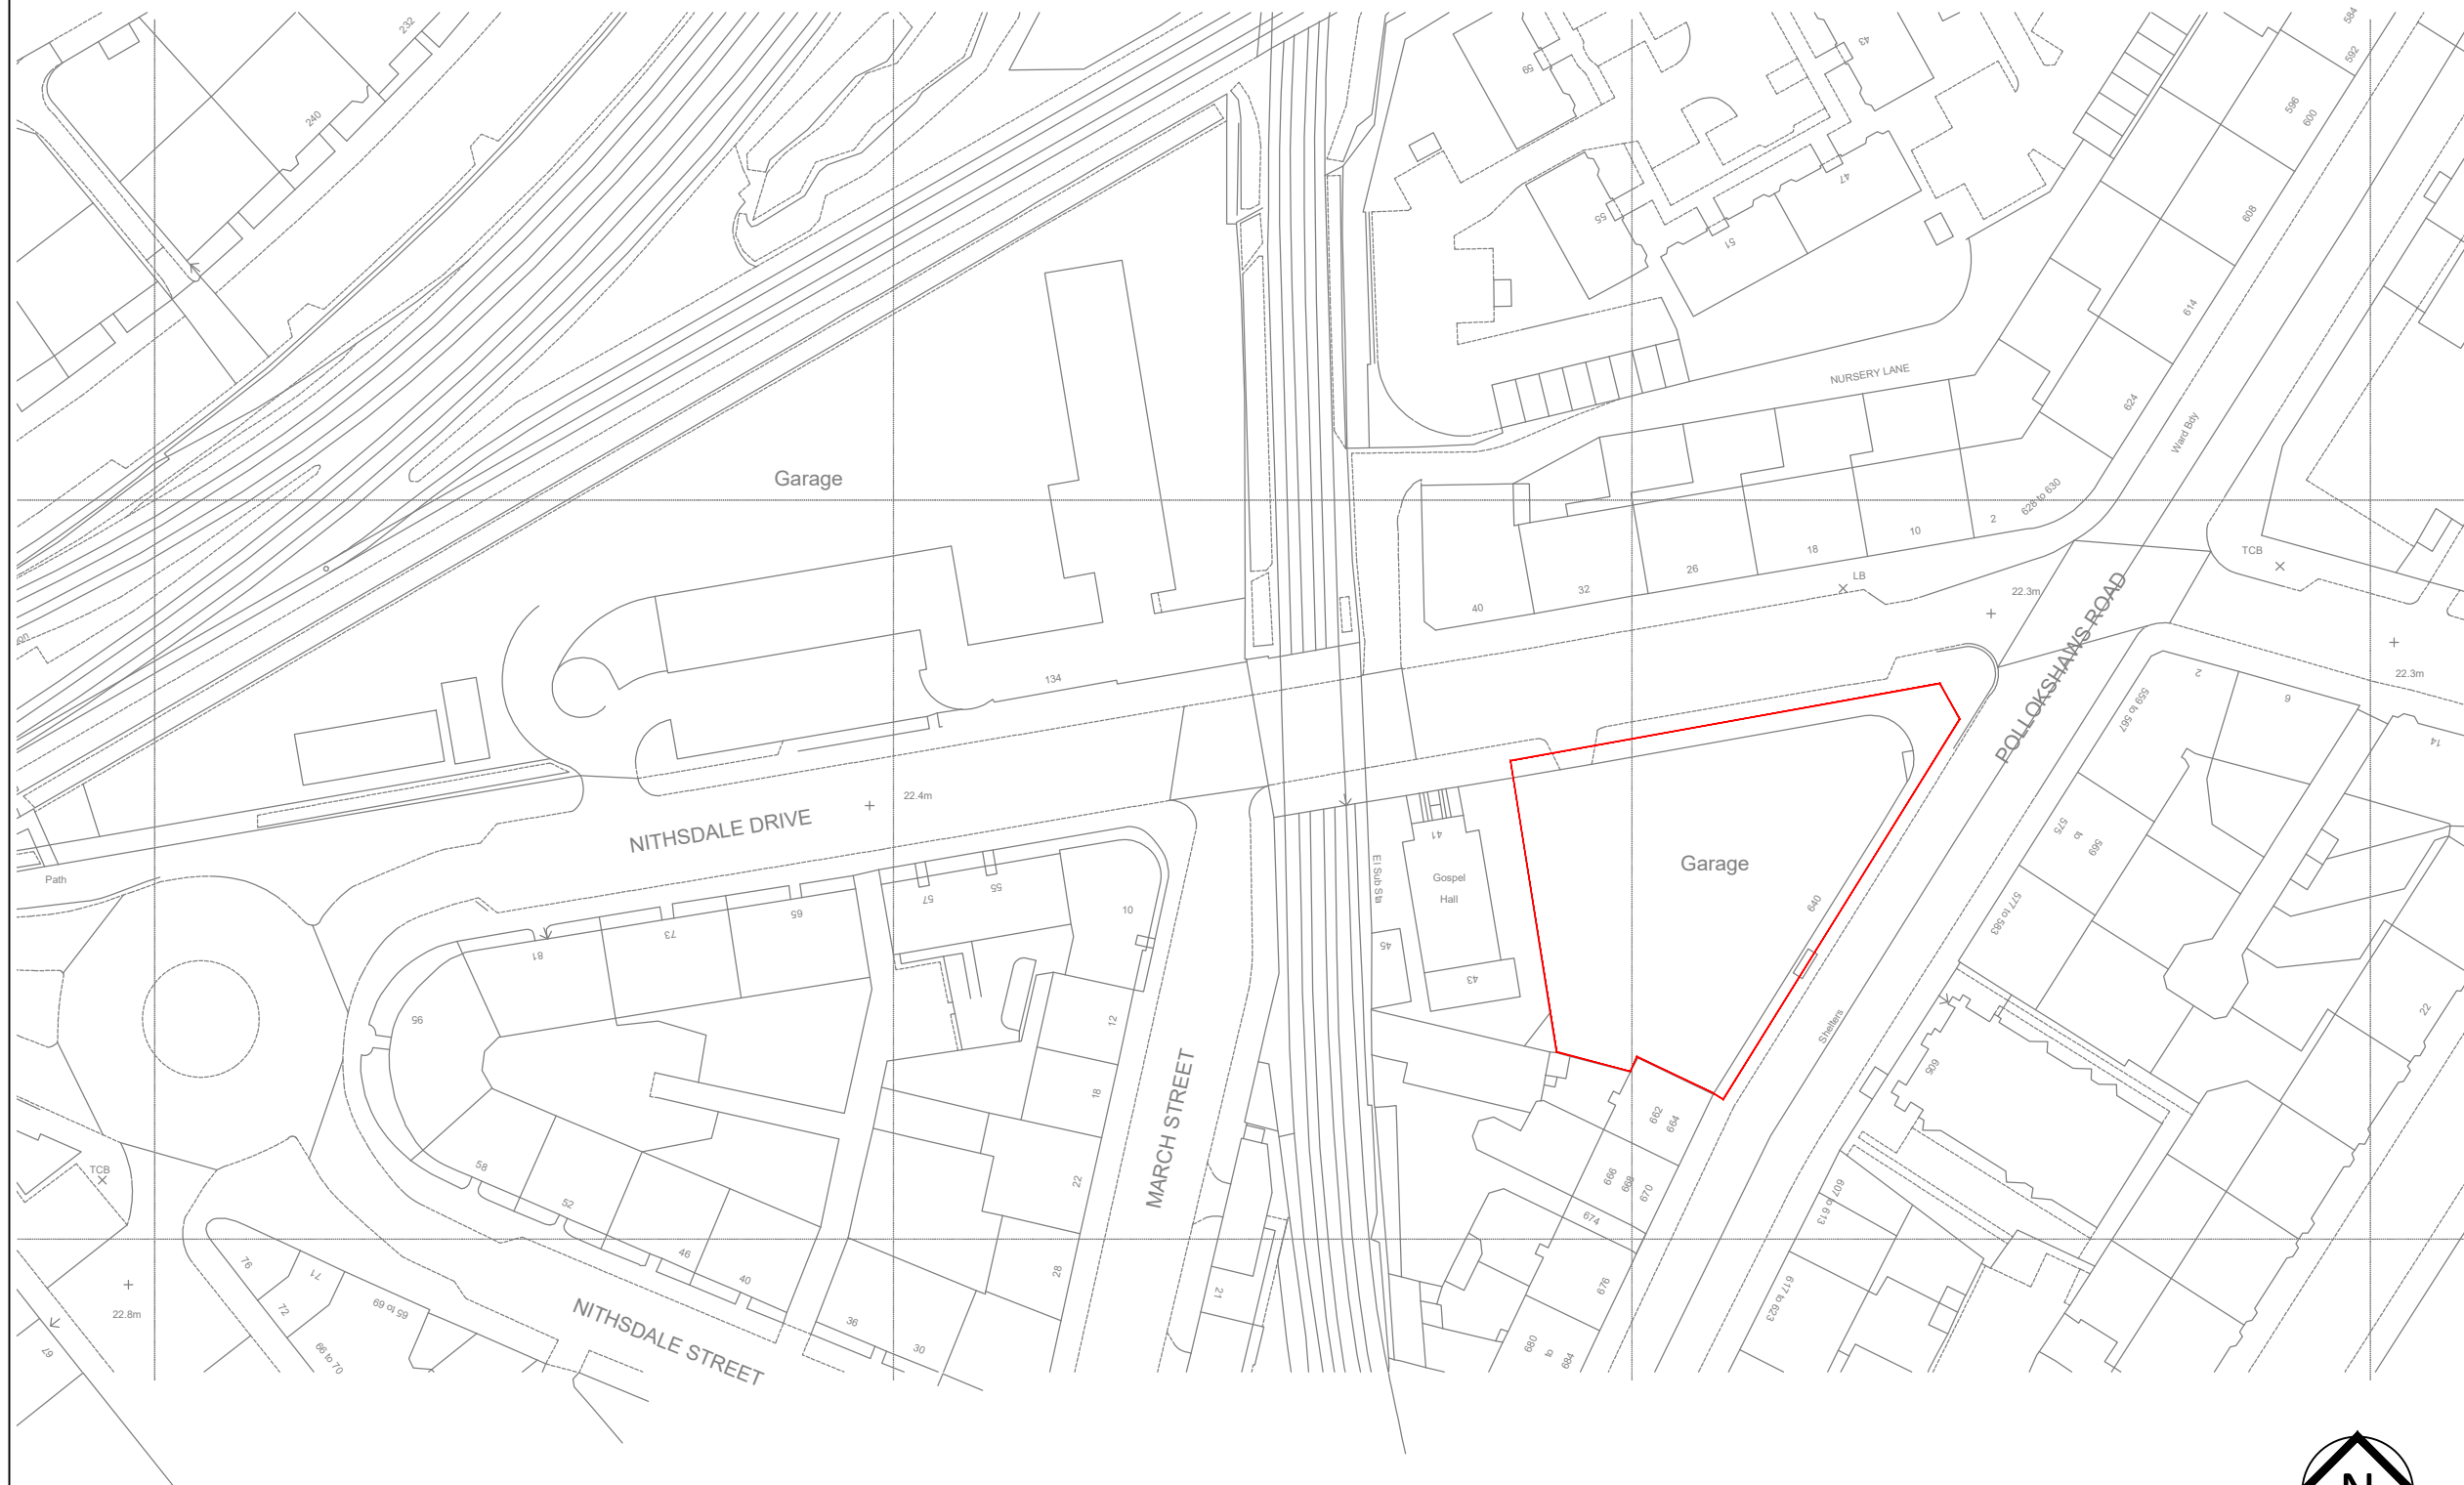

— site boundary

A	Car parking area reduced	07/12/23	Ag
No.	REVISION	DATE	BY



205 St Vincent Street tel : 0141 229 1646
 Glasgow fax : 0141 248 1636
 G2 5QD www.ashscot.co.uk

Client
 Southside Housing Association

Project
 Residential Development
 Pollokshaws Road, Pollockshields

Drawing Title
 Location Plan

Scale 1:1000 **Size** A3

Drawn By CS **Date** 13/05/2022

Drawing No. AL(00)001 **Project No.** HS 040

Status _CONSTRUCTION **Revision** A

© Copyright AS Homes Scotland Ltd

