


Boundary with  
Coverdale


0m 1m 2m 3m 4m 5m  
Scale 1:100 @A3

Boundary with  
Woodstock

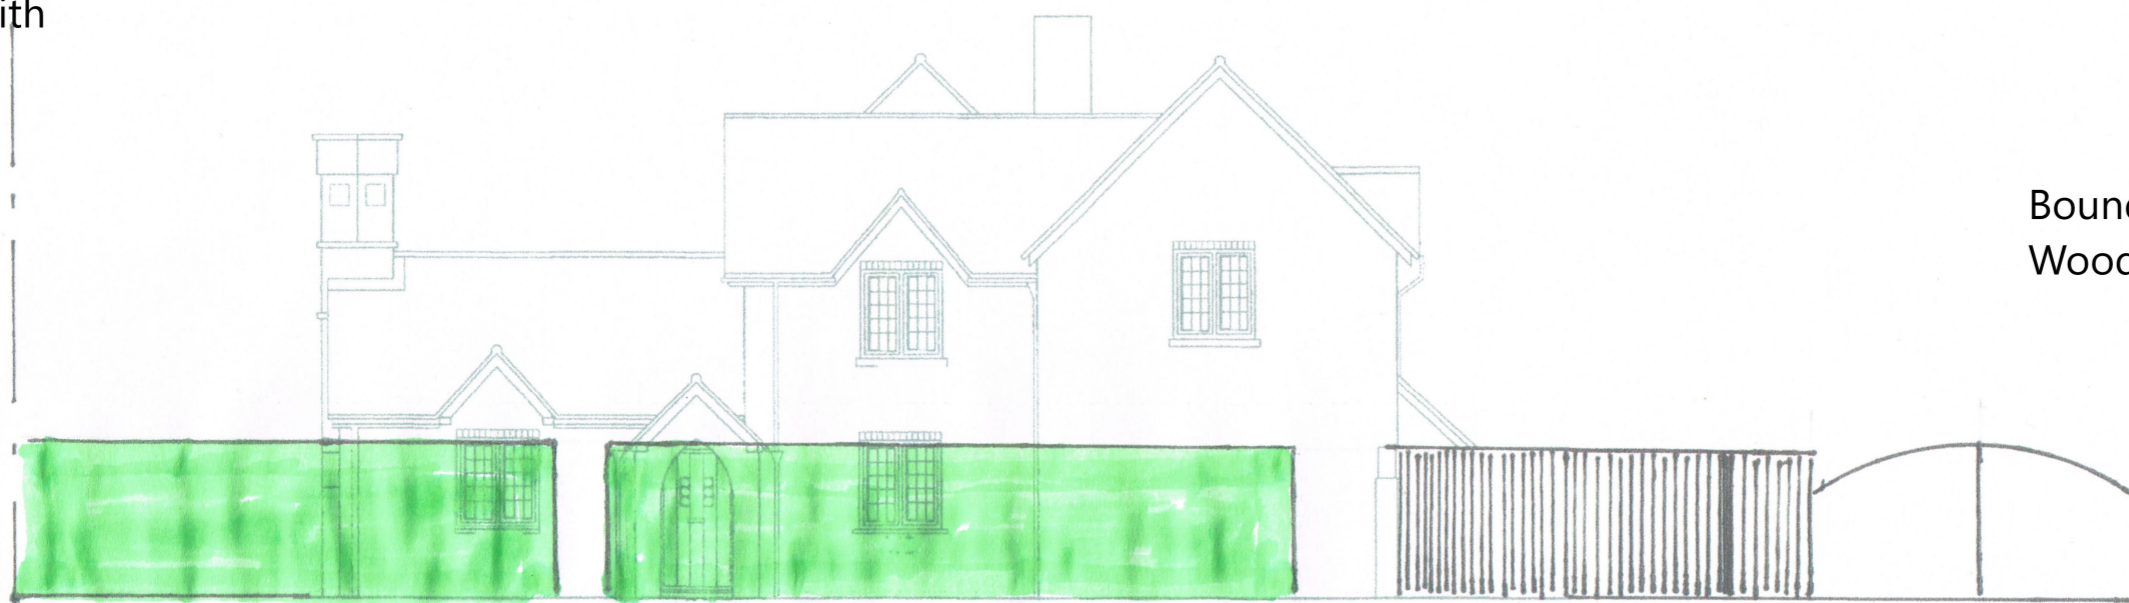

Extent of existing hedge shown in  
green - mostly dead

Existing 2m fence and  
gates to be retained

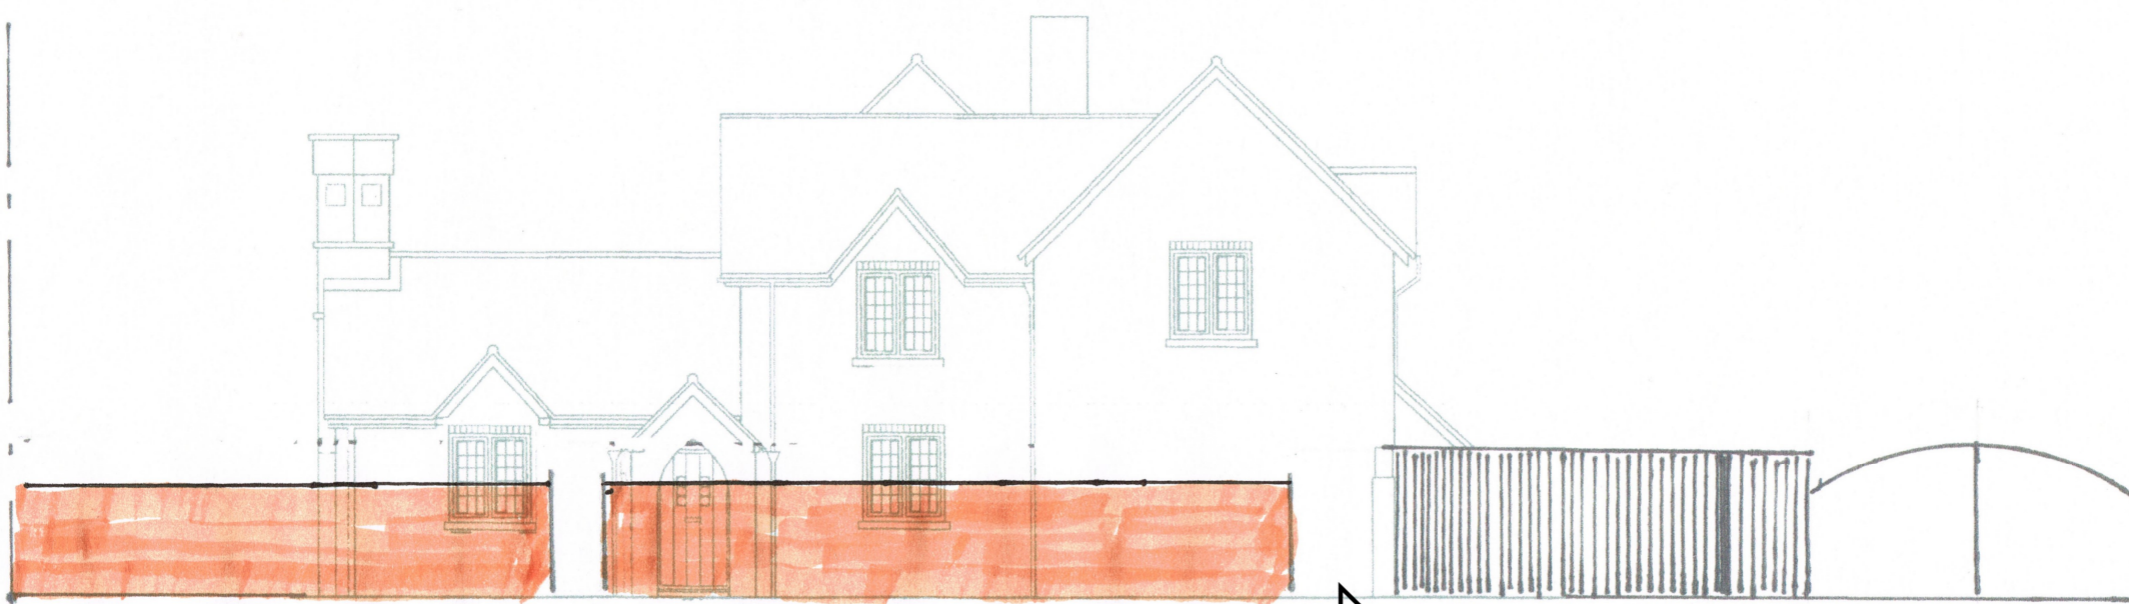

Gap for front door access  
retained, with new  
concrete gravel board

Proposed new 1.2m fence panels  
on 150mm concrete gravel board  
between concrete posts shown in  
brown

New concrete gravel  
board across gap

Hundreds The Street  
Eversley

Ref 24/00463/FUL  
Elevations of proposed fence  
to replace leylandii hedge