



**STALLRISER ABUTMENT TO EXISTING WALL**

1:5 @ A1

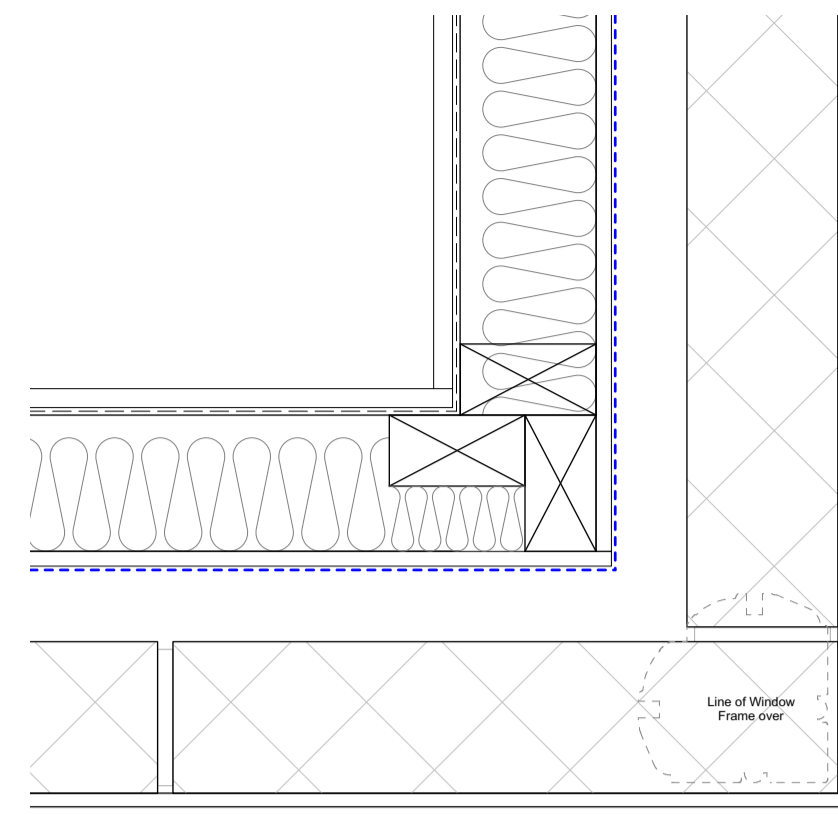



**STALLRISER OUTER CORNER**

1:5 @ A1

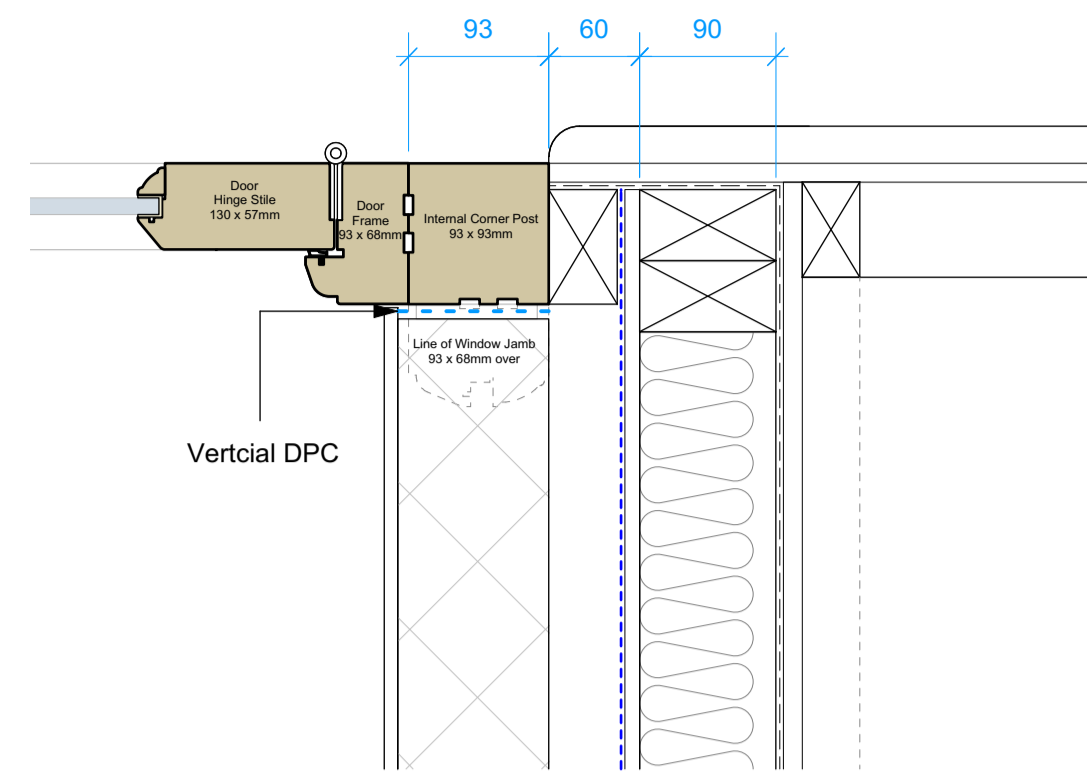


**DOOR FRAME BELOW WINDOW SILL LEVEL**

1:5 @ A1

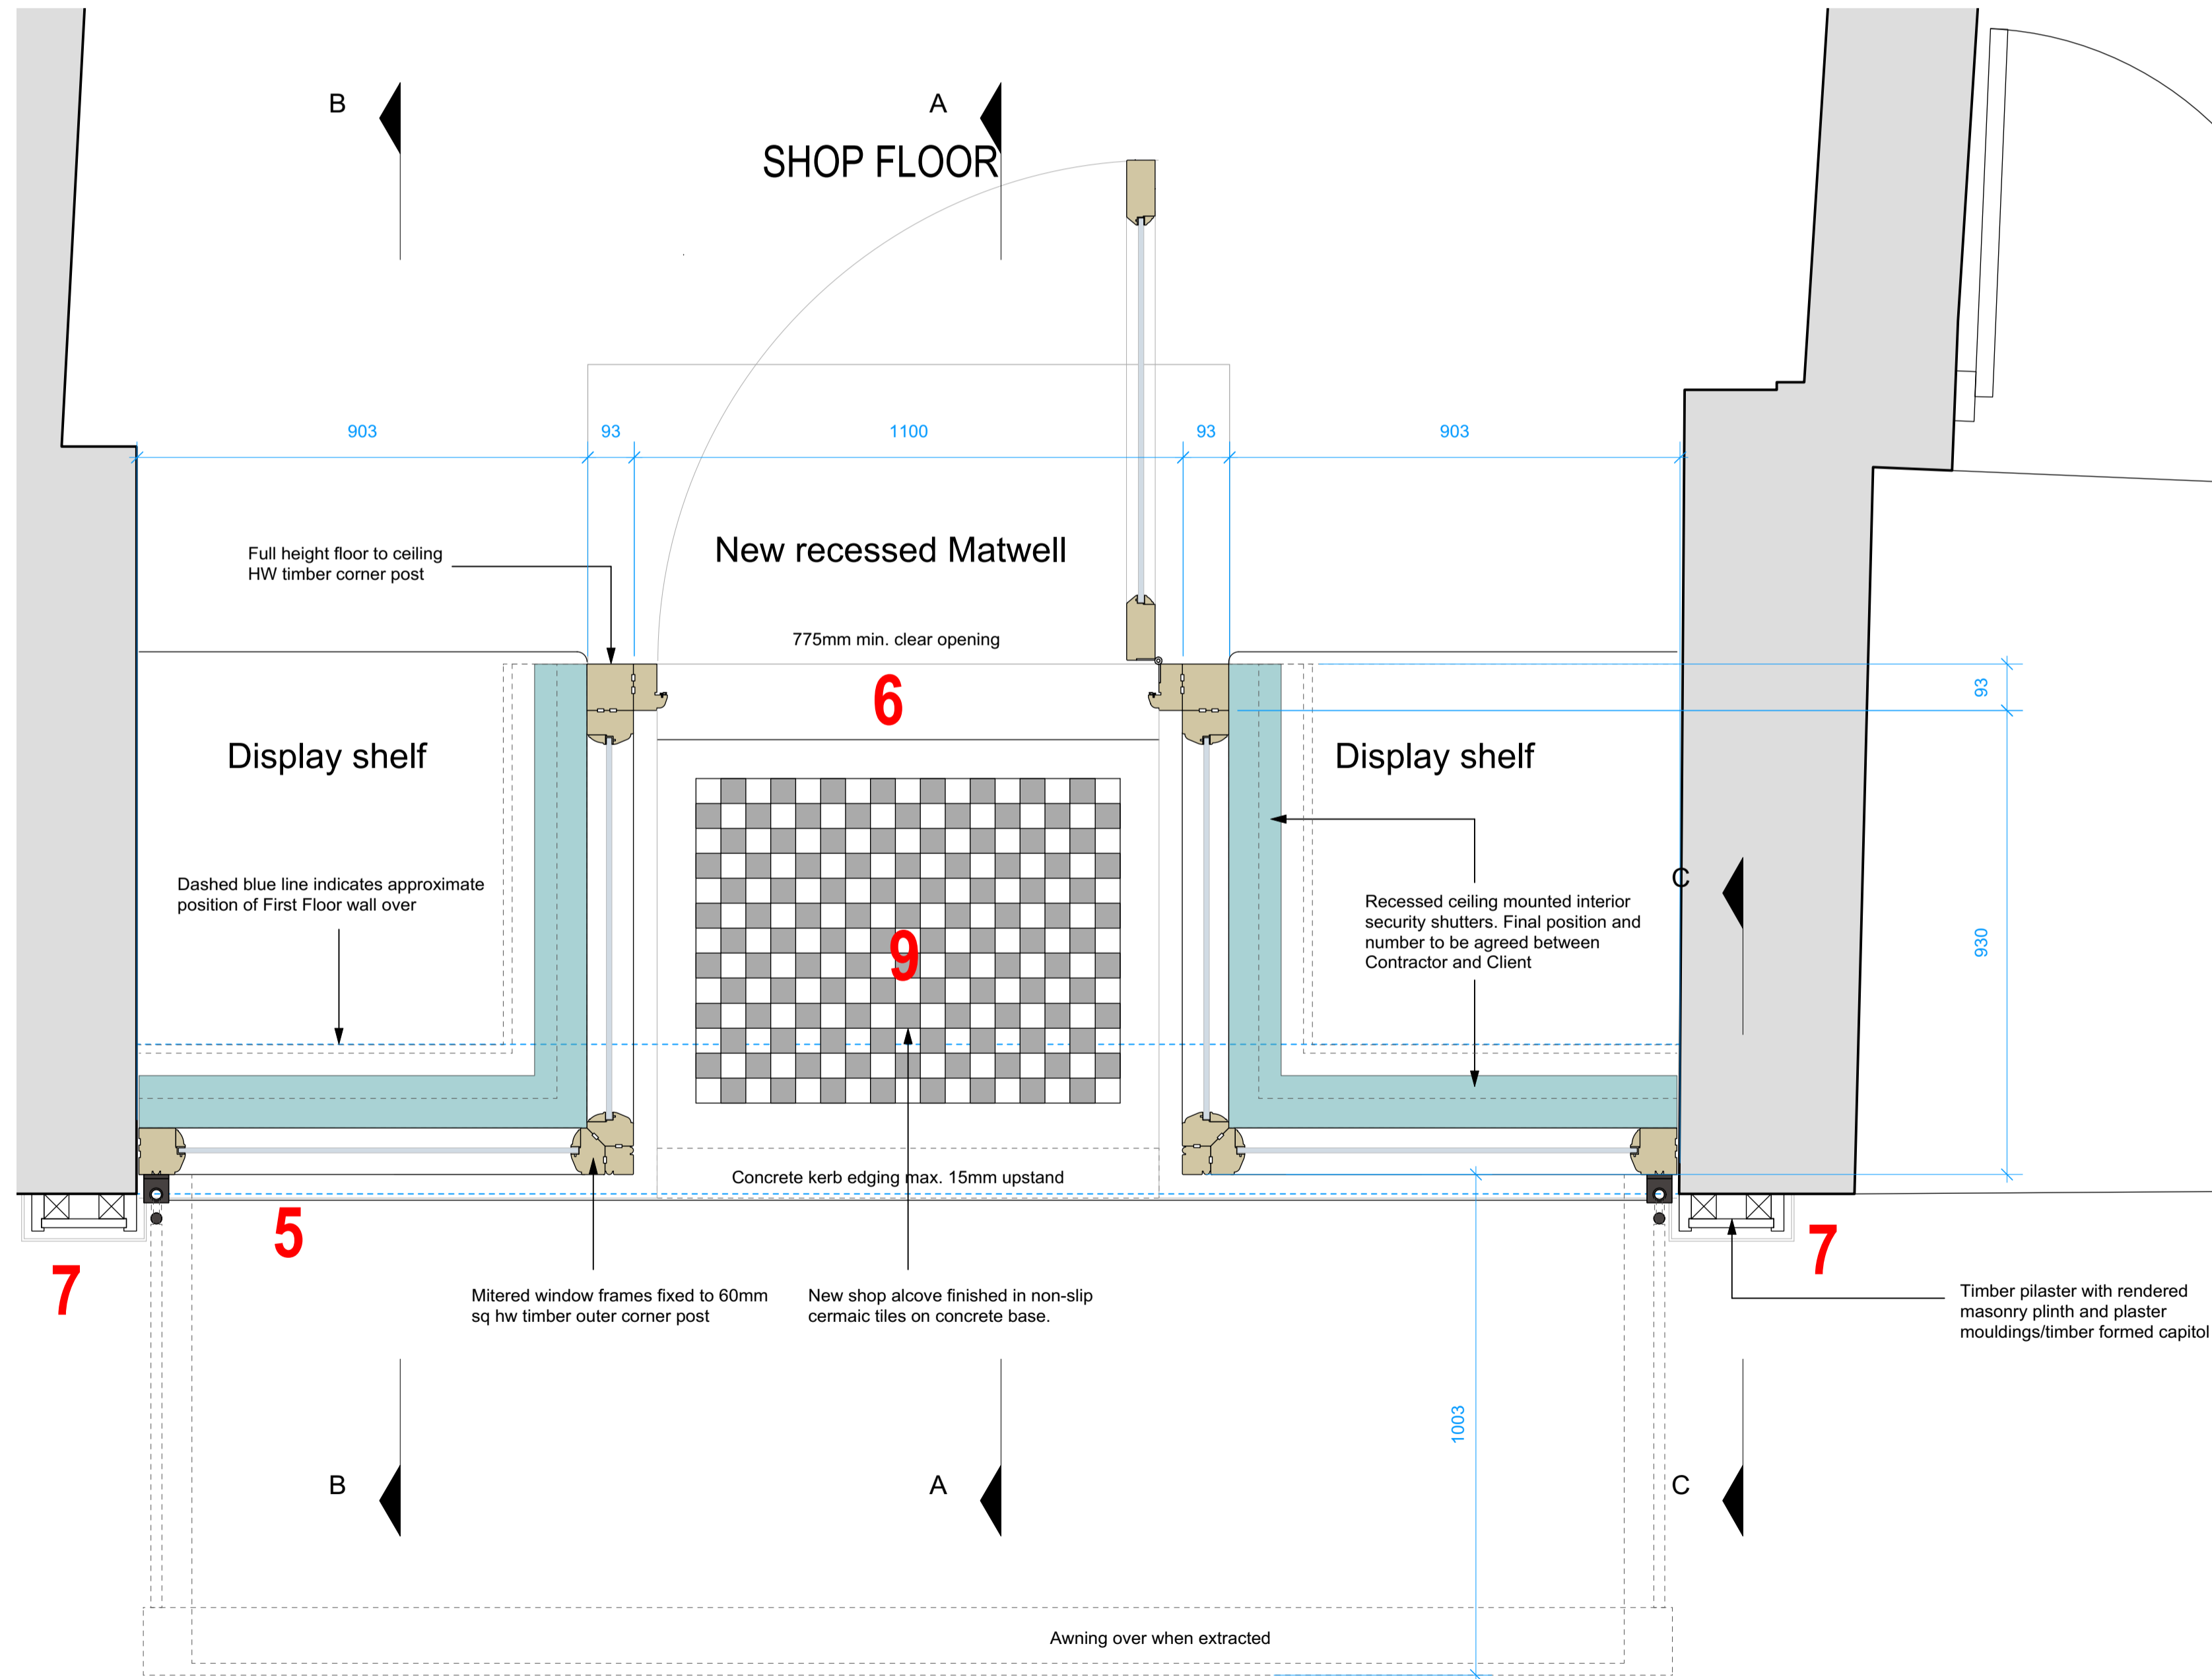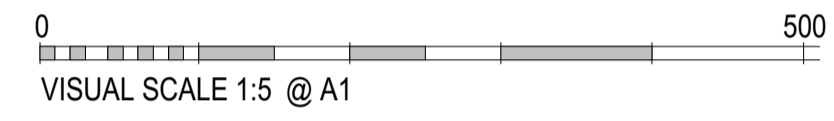


**PLAN**

1:10 @ A1

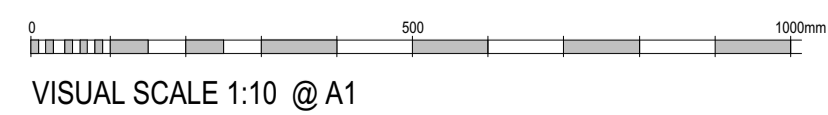


**NOTE: ALL DIMENSIONS ARE APPROXIMATE AND SUBJECT TO SURVEY**

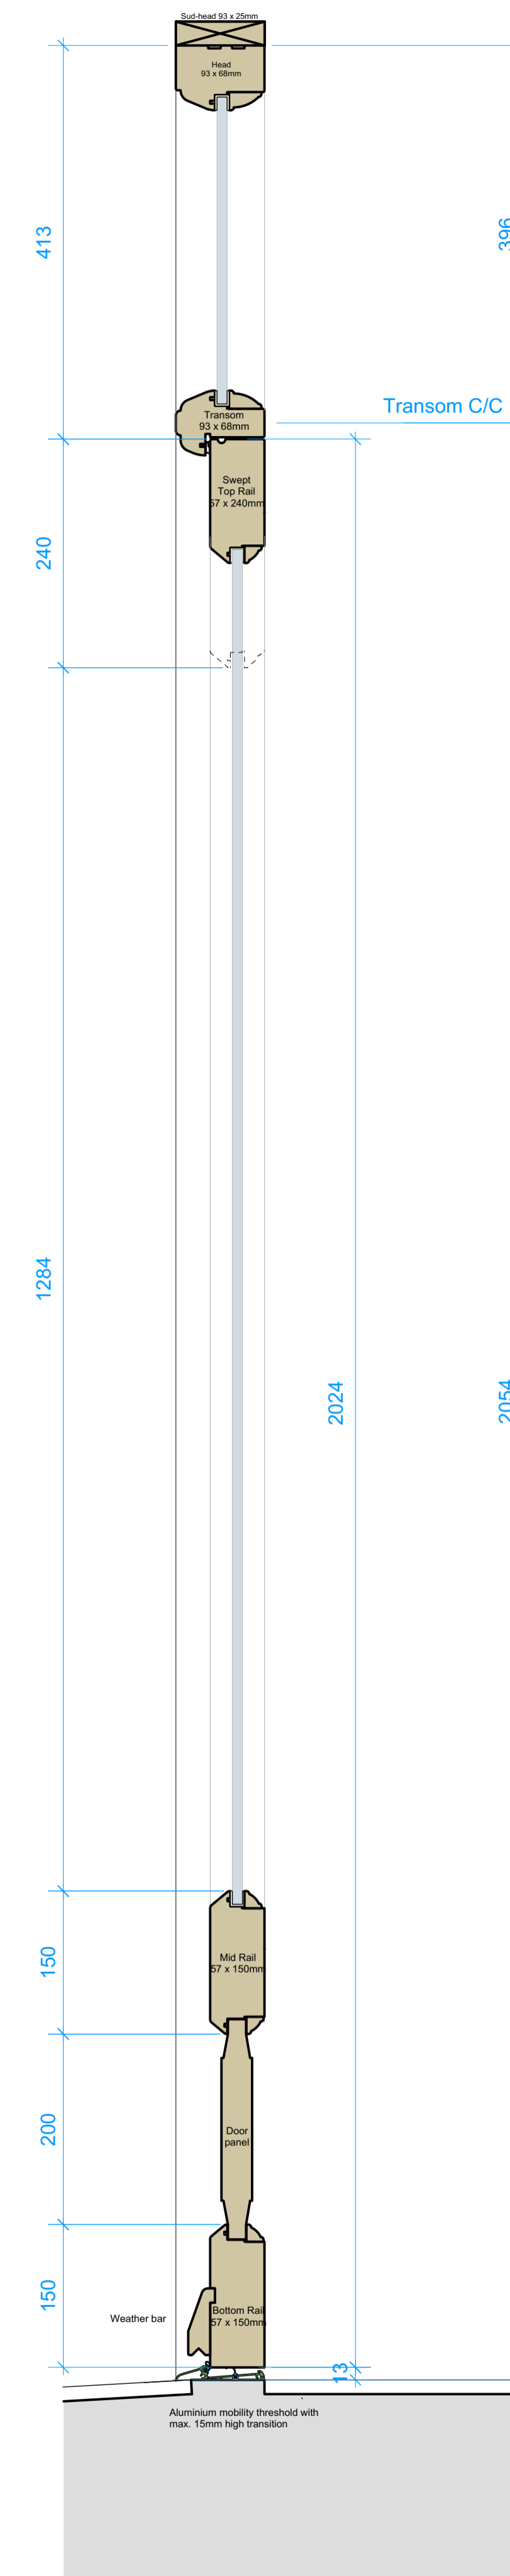

**DOOR SECTION**

1:5 @ A1

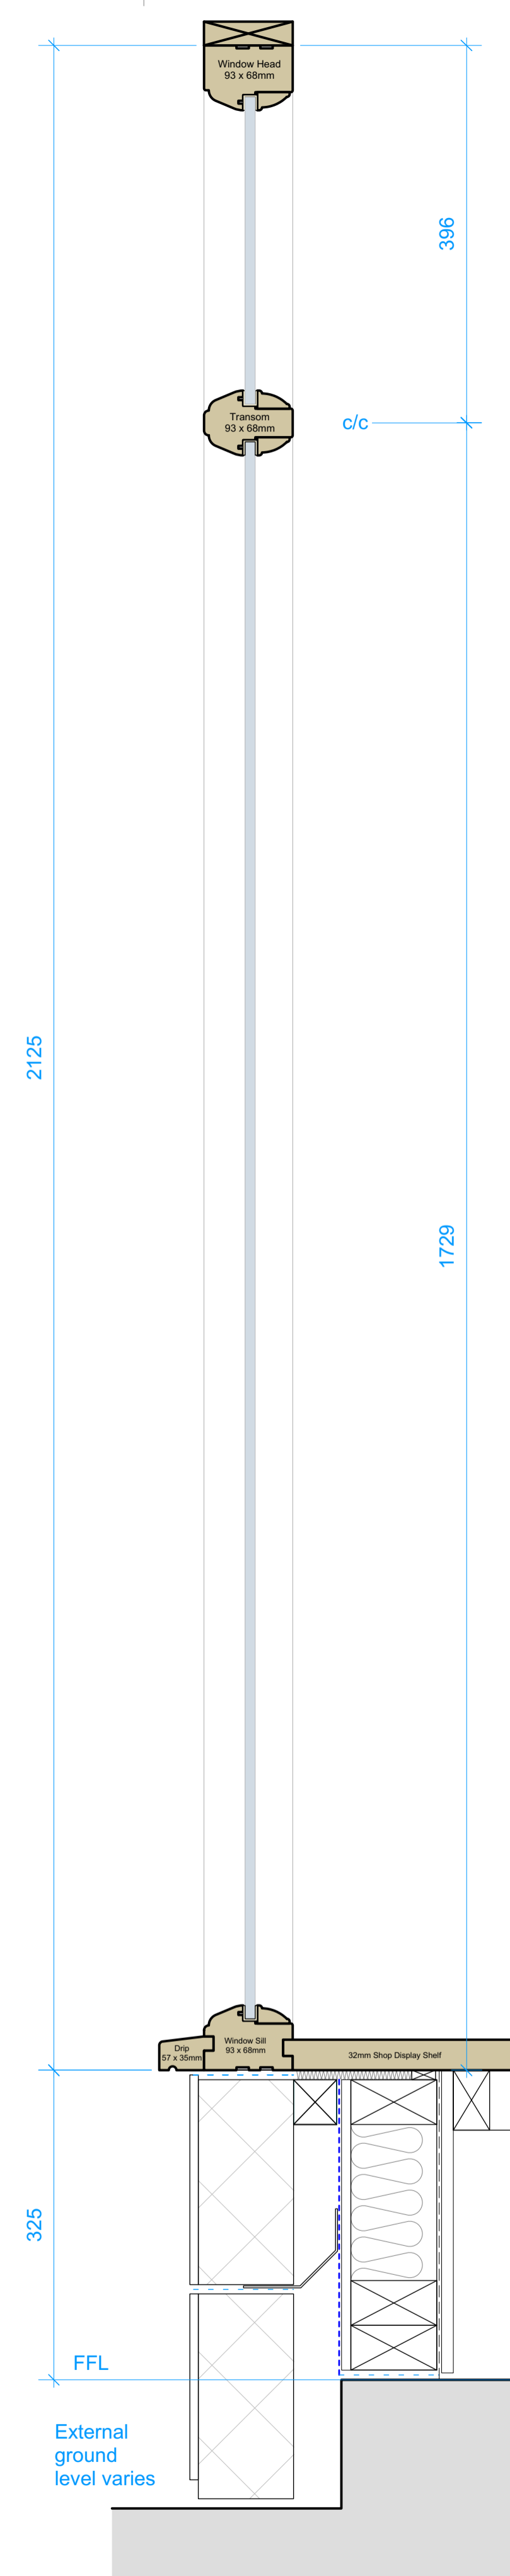

**WINDOW SECTION**

1:5 @ A1

- 1) This drawing is the copyrighted and may not be altered or reproduced in any way without written permission
  - 2) Written dimensions supersede manual or electronically scaled dimensions. All dimensions must be checked on site by Contractor before commencement of the works or fabrication
  - 3) This drawing is to be used only for the purposes intended as described in the Drawing Title box
  - 4) This drawing must be read in conjunction with all other Consultants drawings & specifications applicable to this project
  - 5) The information contained herein is confidential and may not be copied or disclosed to any other person or used for any purpose other than that for which it was originally prepared and supplied without the prior written consent
- CONSTRUCTION DESIGN & MANAGEMENT REGULATIONS 2015**  
**DESIGNERS HAZARD INFORMATION FOR CONSTRUCTION**
- The notes below refer specifically to the information shown on this drawing. Refer to the Construction Phase Health and Safety Plan for further information.
- 1) If you do not fully understand the risks involved during the construction of the items indicated on this drawing ask your Manager, Health & Safety Advisor or a member of the Design Team before proceeding.

Above references apply to revisions on this sheet.

**P1 PLANNING ISSUE**

Issue Purpose

**ermc**

03300 240365 www.ermc.co.uk info@ermc.co.uk

Client  
**OSBORNES**

Project Title  
**Shopfront alterations  
Osbornes  
29 High St, Ryde PO33 2HT**

Drawing Title / Description  
**LARGE SCALE SECTIONS AND PLANS**

Our Project Ref.	Scale	Date	Drawn	Chk'd
2840	Varies @ A1	26/02/24	TH	

Client Project Ref.	Originator	Zone	Level	Type	Role	Drawing No.	Rev.
2840	ERM	00	00	DR	A	4006	-

This drawing has a Copyright. Permission to use is required.