




No. 42

No. 44

No. 46

Existing Elevation

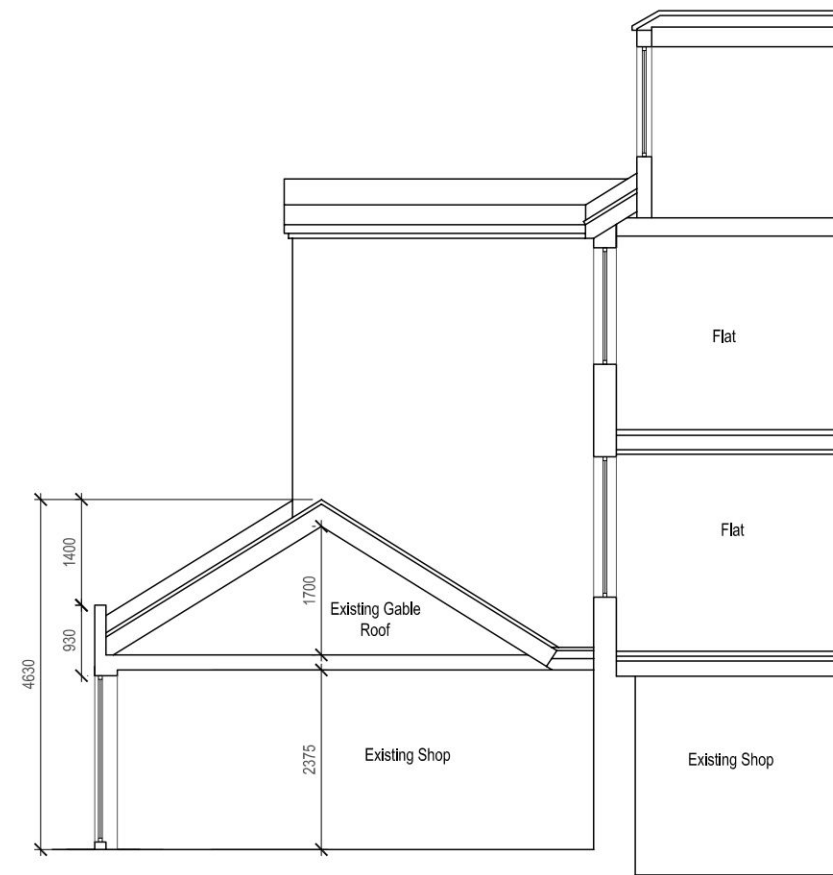

Existing Section A-A



Date	Rev.	Issued For
04.03.2024	A	Annotated dimensions added.

Client

MR. ISAM NAOM

Job Title

44 Old London Rd  
Kingston upon Thames KT2 6QF

Drawing Title

Existing Elevation and Section

Scale: 1:100	A3
Date: 30 / 01 / 2024	
Drawn: RM	Check: NA

<u>Drg No.</u>	<u>Rev.</u>
003	A