



No. 42


No. 44

No. 46

Proposed Elevation

Proposed new roof with tiles to match existing.

Proposed new spiral staircase from ground floor to Loft, 17 No. risers @ 150mm, to achieve total height of 2575mm

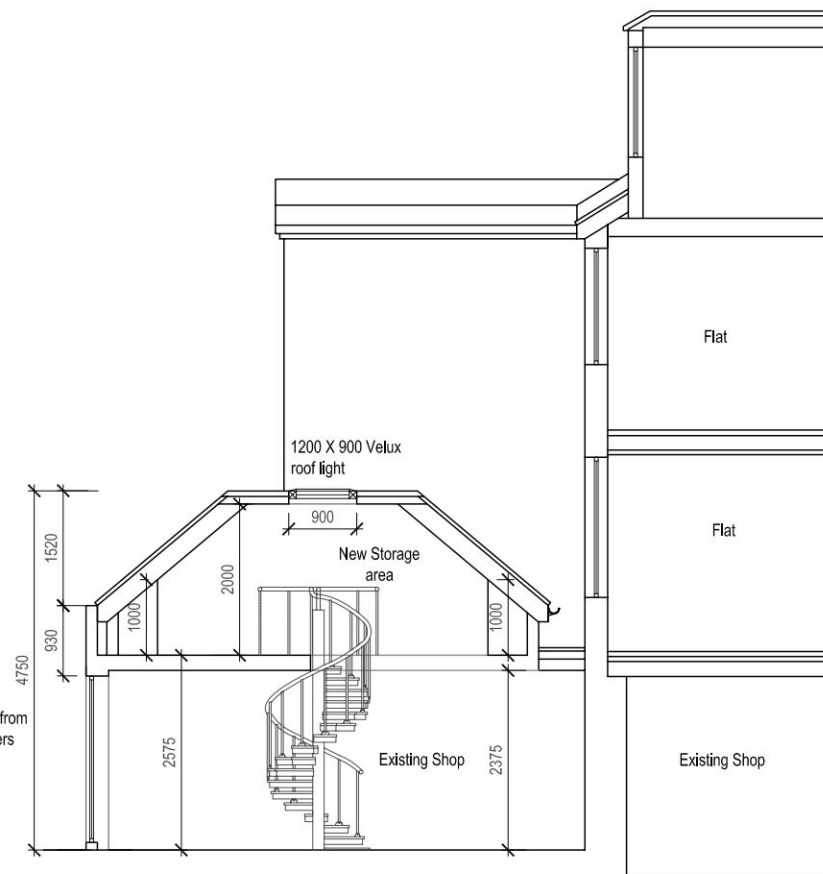

Proposed Section A-A



Date	Rev.	Issued For
04.03.2024	A	Annotated dimensions added.

Client

MR. ISAM NAOM

Job Title

44 Old London Rd  
Kingston upon Thames KT2 6QF

Drawing Title

Proposed Elevation and Section

Scale: 1:100 A3

Date: 30 / 01 / 2024

Drawn: RM Check: NA

Drg No. 006 Rev. A