


NOTES

2nd EXISTING BASEMENT/
CELLARS TO REMAIN/
STAIRS TO BE REPAIRED/
REBUILT
VOID UNDER EXISTING
KITCHEN TO BE FILLED
NEW WALL TO BE BUILT
TO ALLOW FOR FILL TO
BE INSTALLED

NEW WALL TO BE BUILT
TO ENABLE VOID TO BE
INFILLED

2nd MAIN CELLARS
TO REMAIN

VOID UNDER EXISTING
KITCHEN TO BE FILLED
DEPTH APPROX 1700mm

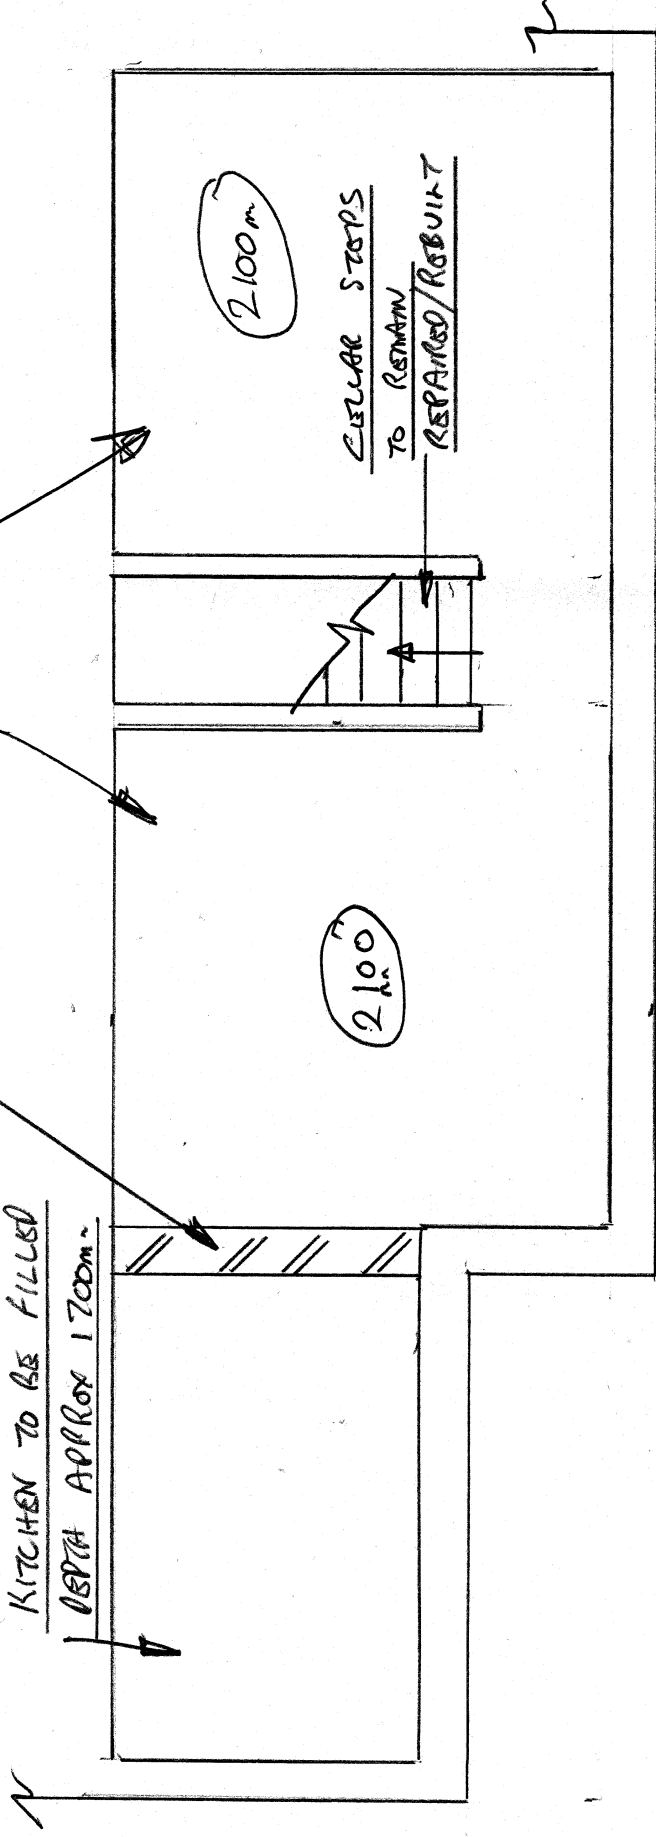

PROPOSED EXTENSION
4 LEONARD AVENUE
SHERWOOD
NG5 2LU
BASEMENT PLAN
EXISTING
DRAWN BY LSD/PA/24/05
DRAWN LSD/PA/24
SCALE 1:50