


NOTES

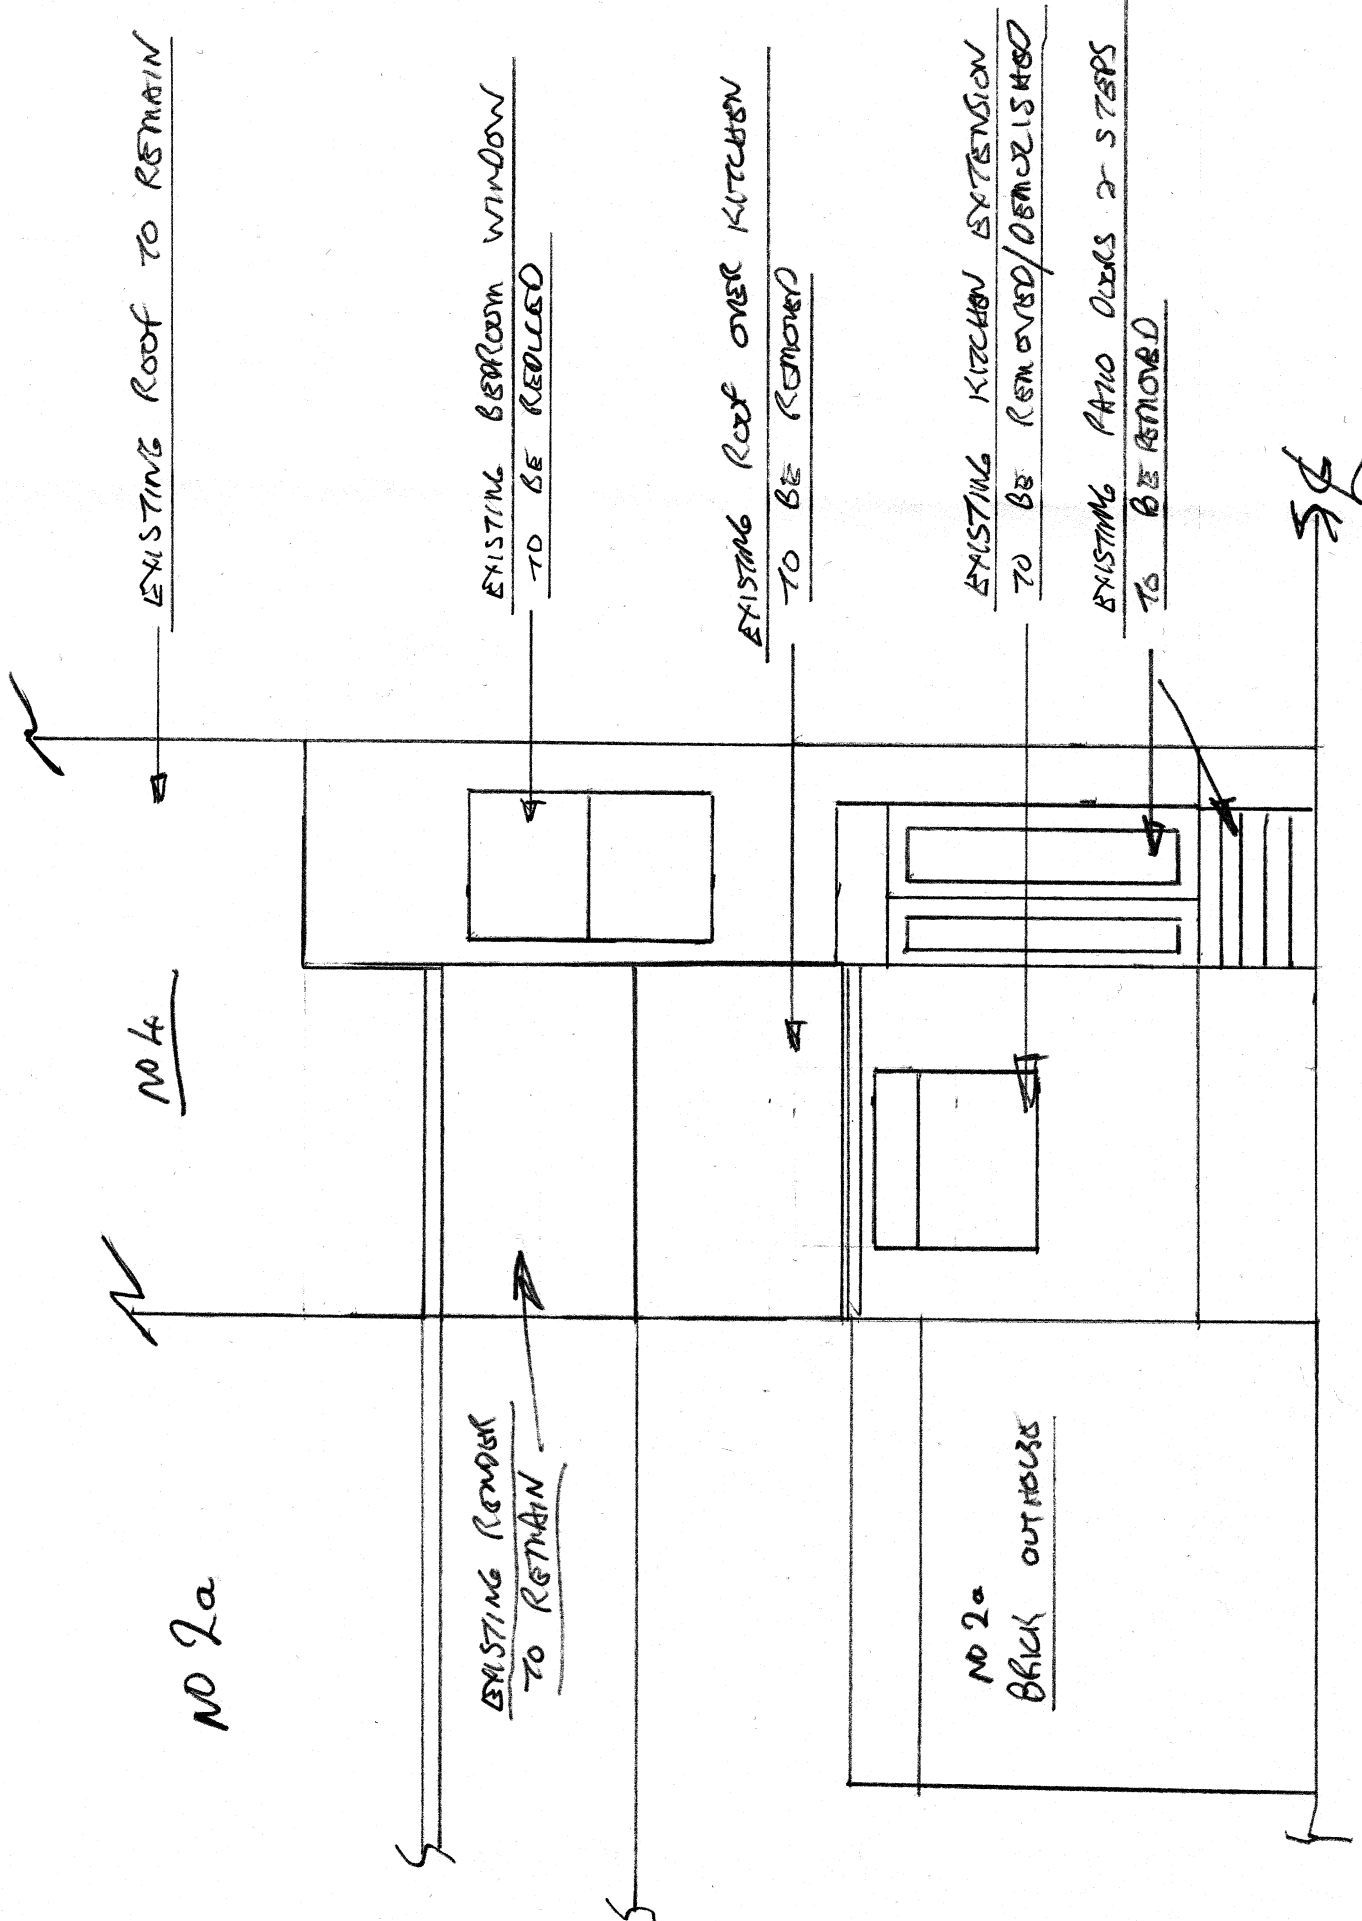

PROPOSED EXTENSION
4. LEONARD AVENUE
SHERWOOD
NGS 2LU
REAR ELEVATION
EXISTING
PRW NO LSD/PA/24/03A
DRAWN LSD/FEB/24
SCALG 1:50