


LOCATION PLAN 1:1250

SD 6405 SW
SD 6404 NW

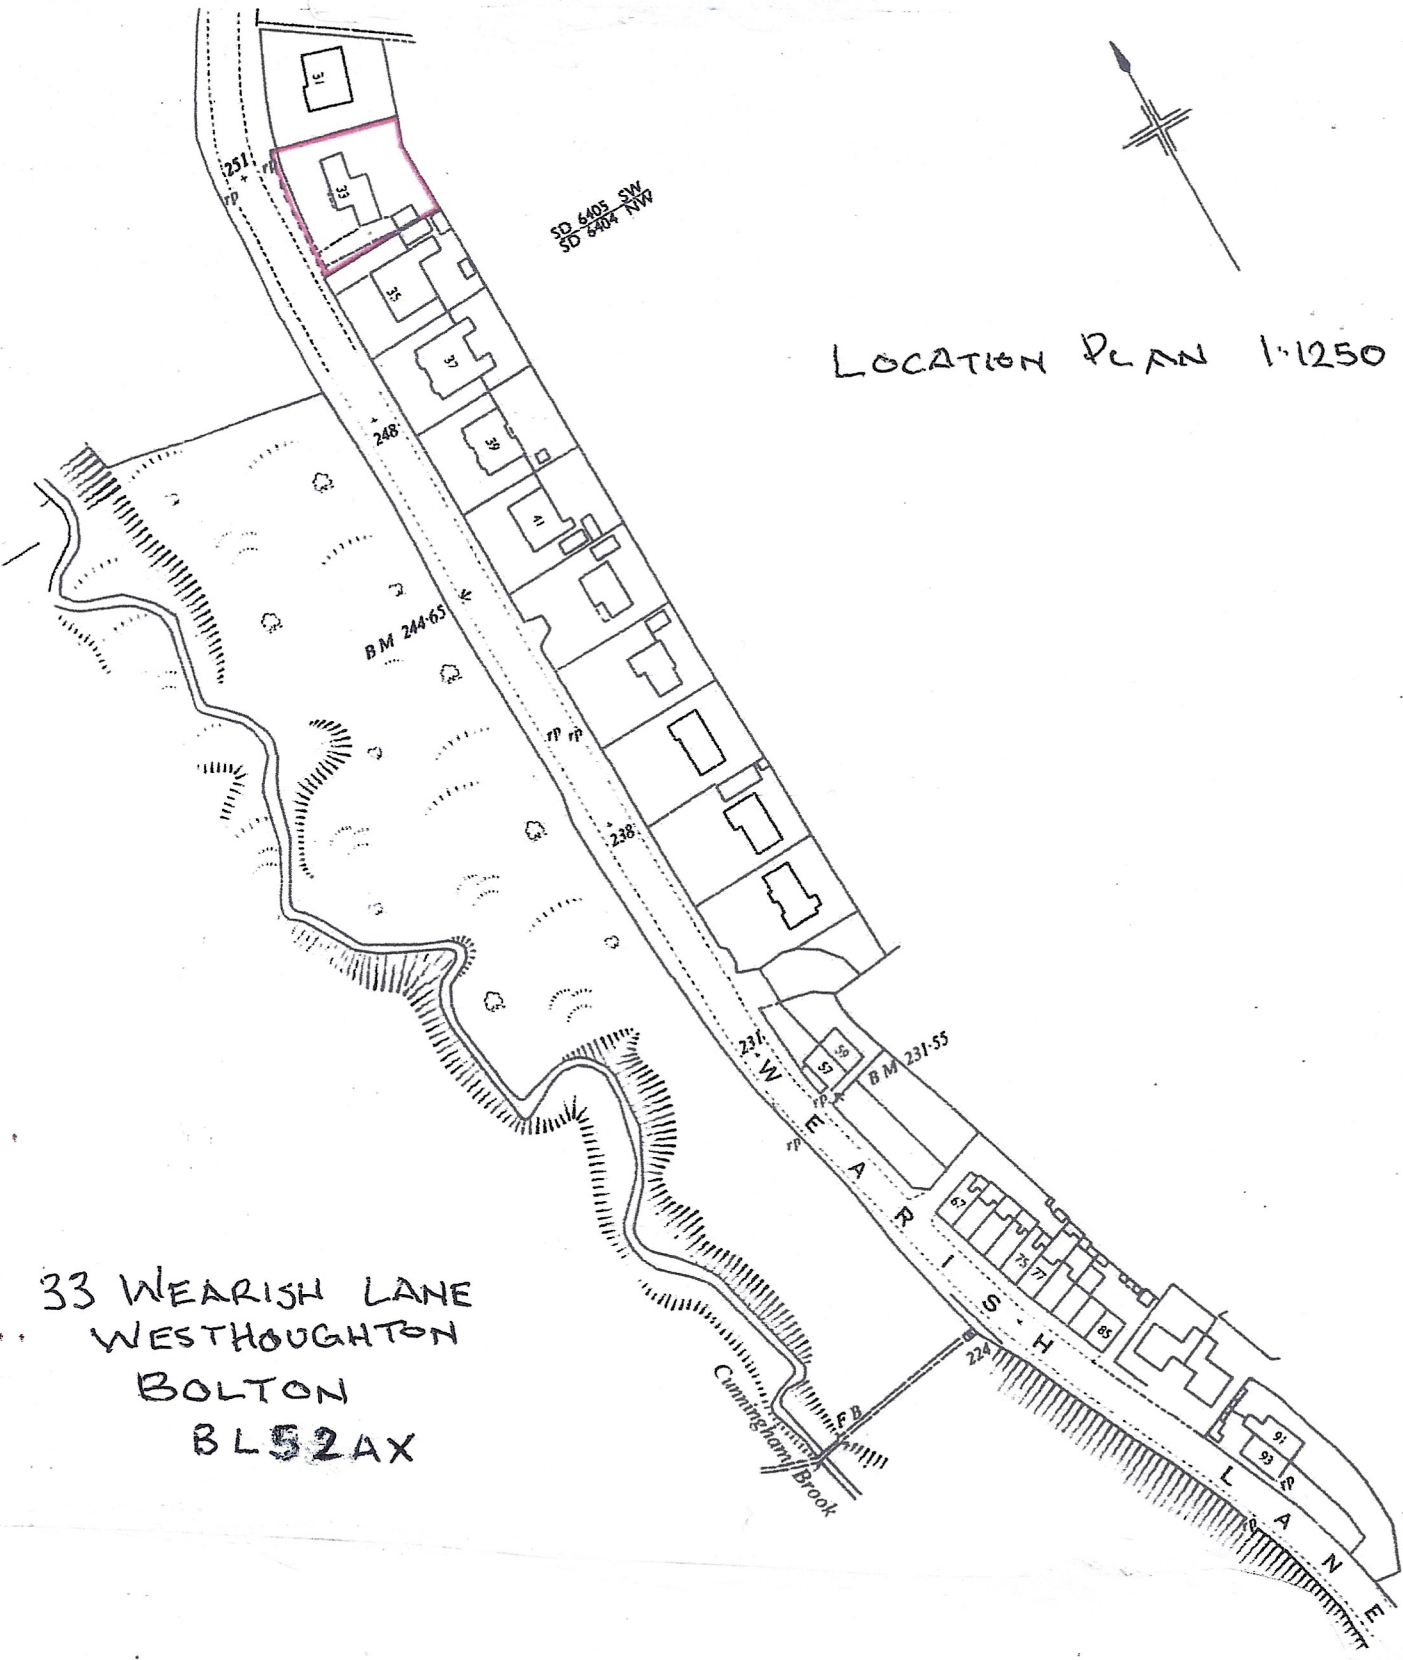

33 WEARISH LANE
WESTHOUGHTON
BOLTON
BL5 2AX