


Ground Floor Plan
Existing 1:50 @ A3

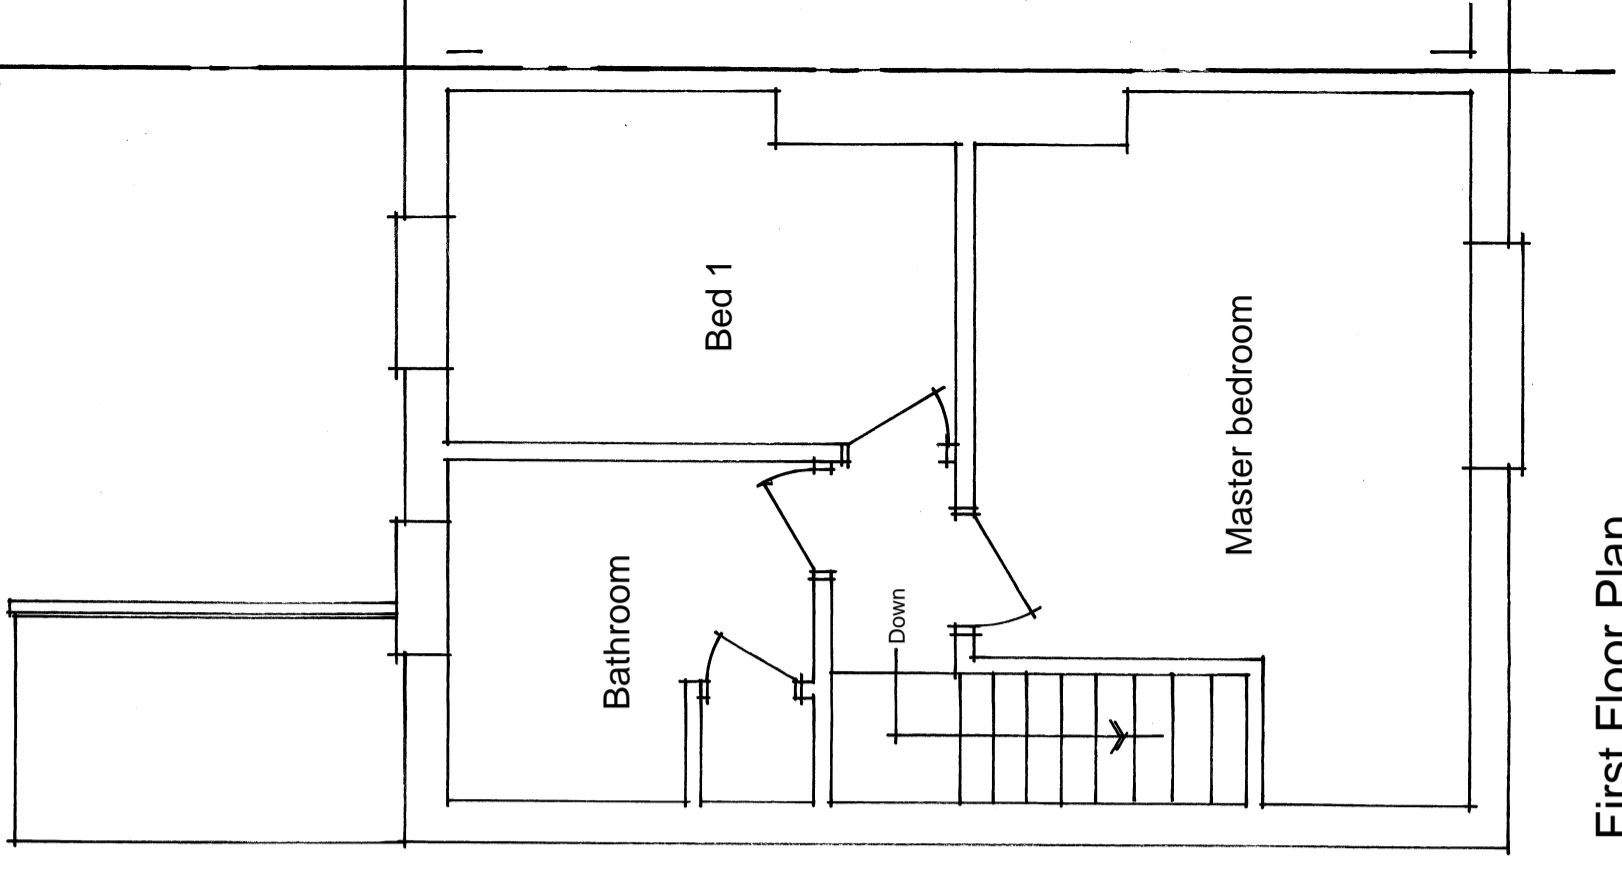

First Floor Plan

Ms. L. Marshall
 14 Blebe Street, Westhoughton, BL5 2SZ
 Two storey extension to side of property 2024/102/03