
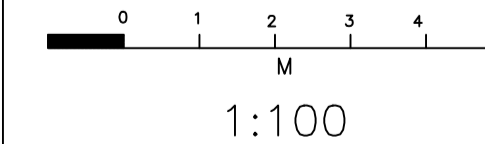
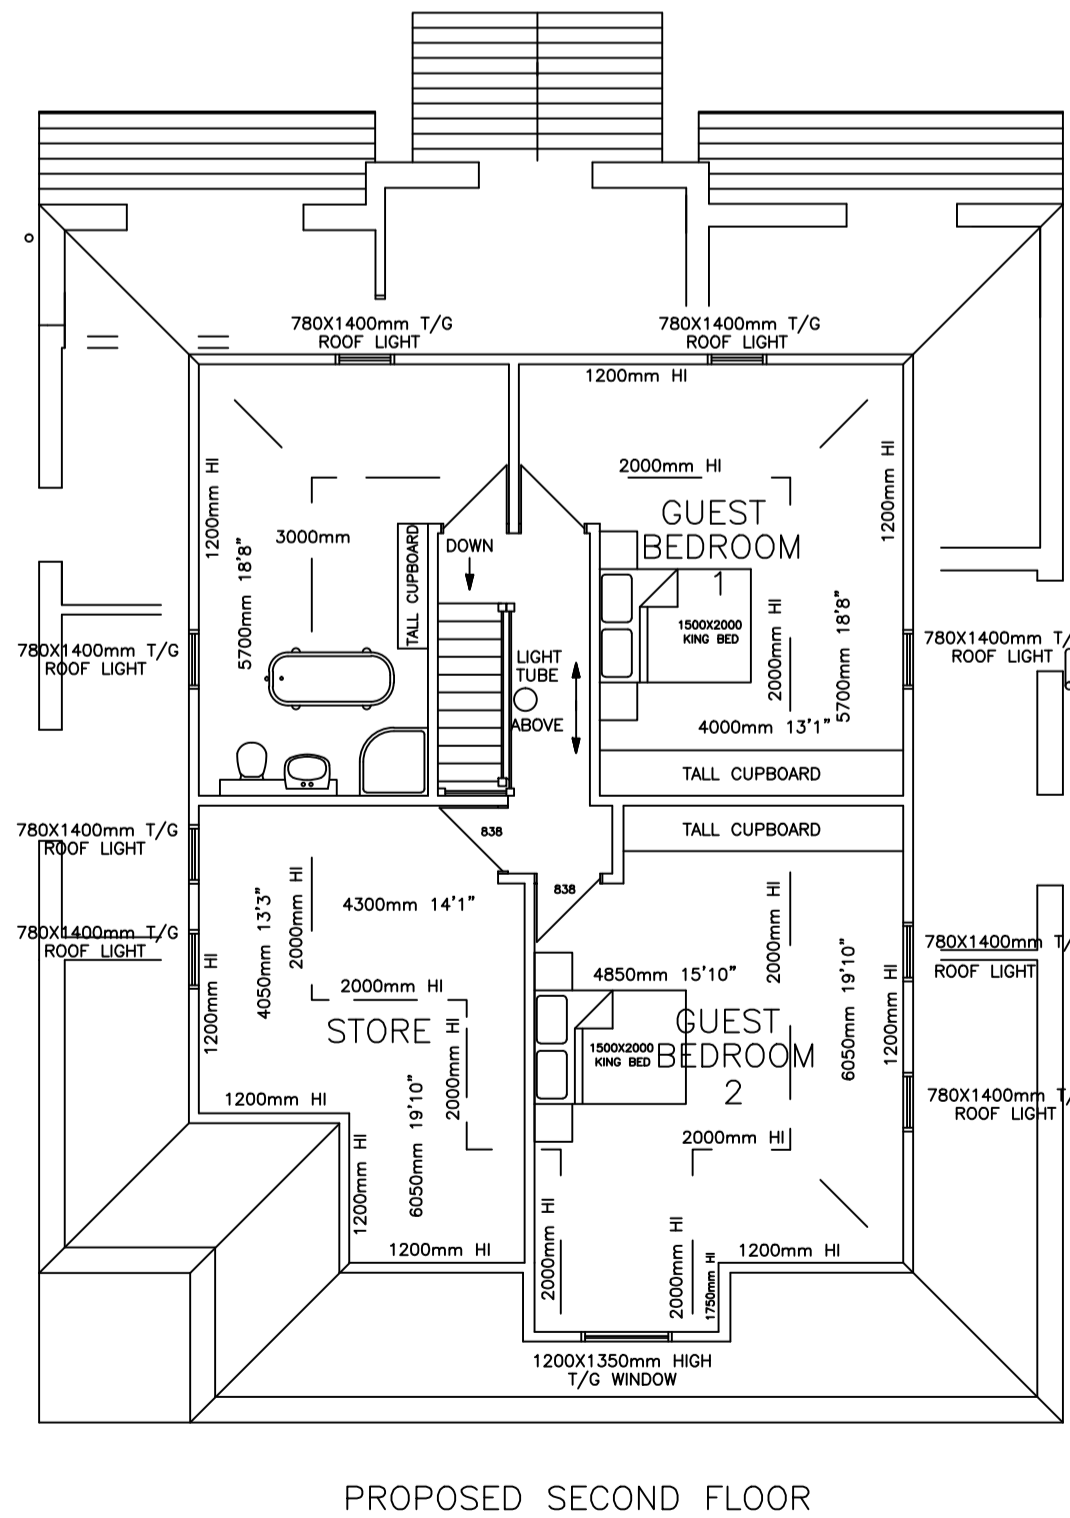
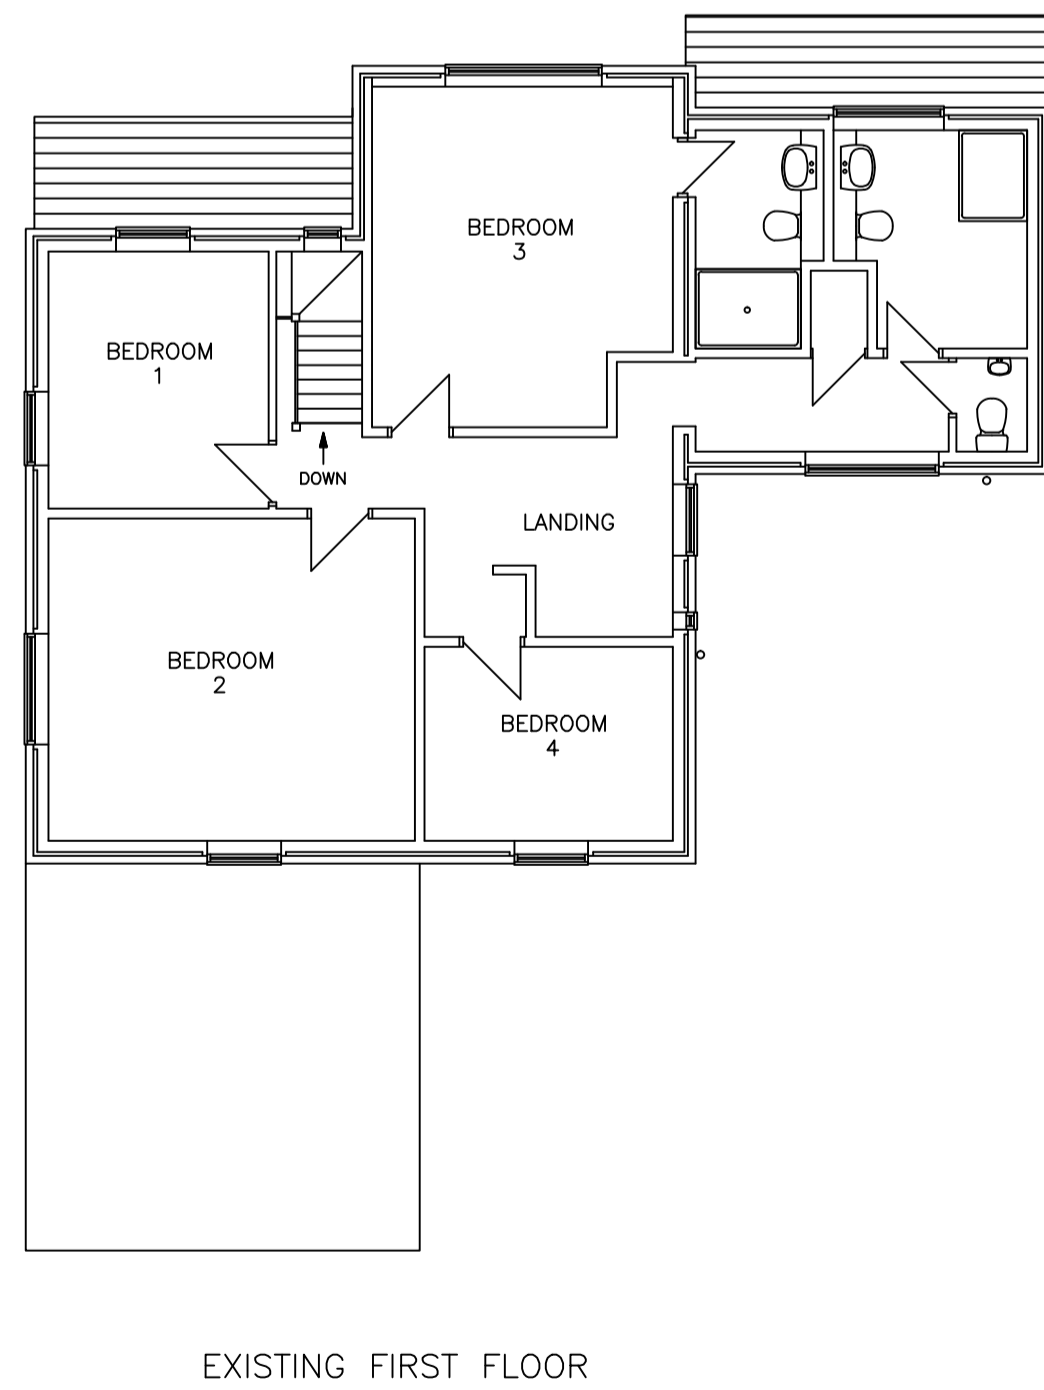
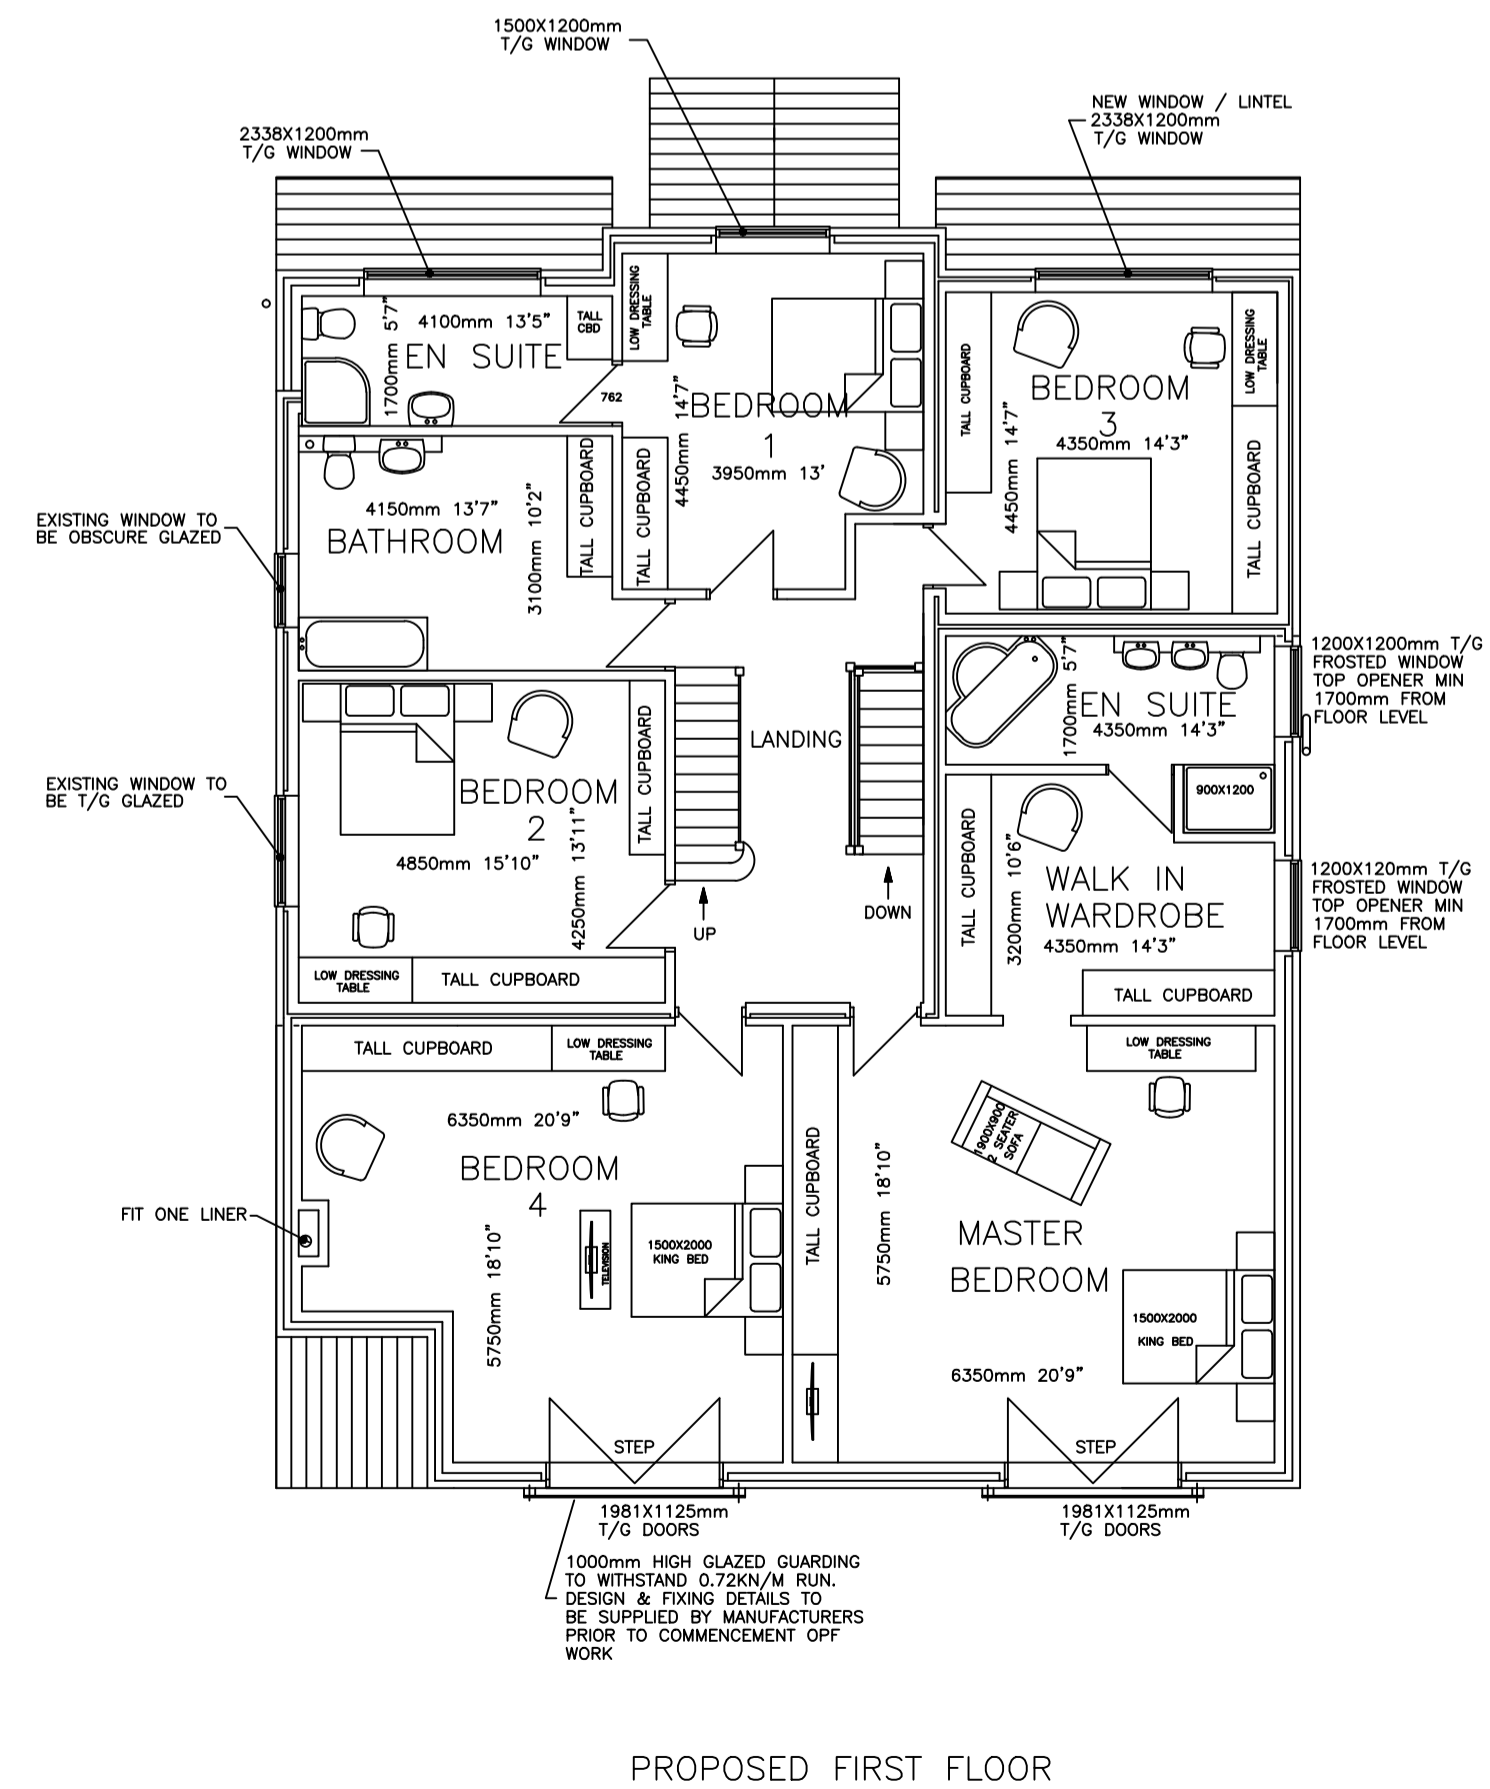
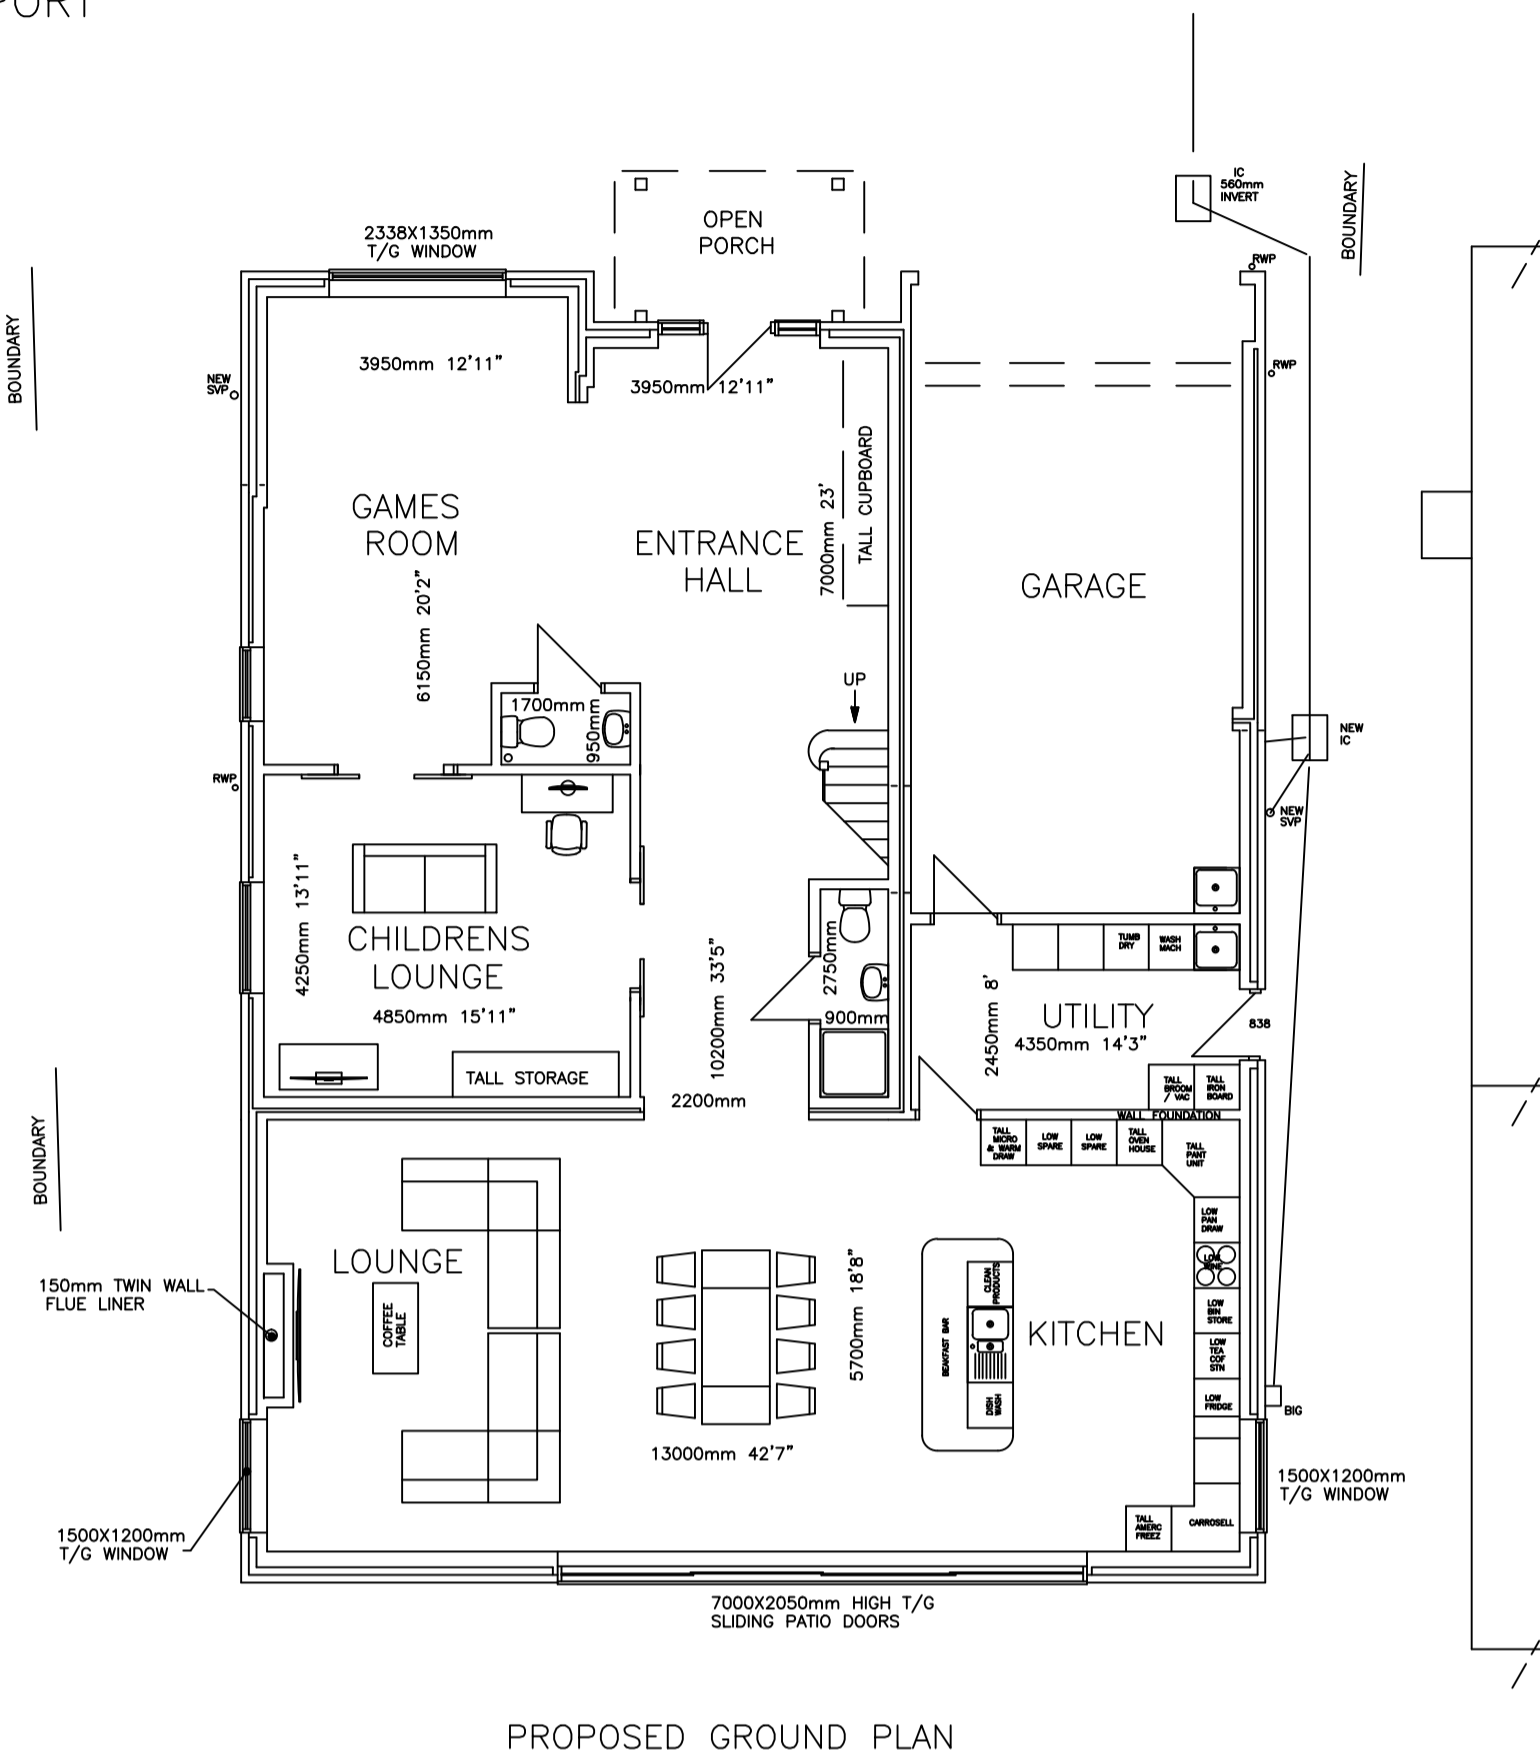


PROPOSED TWO STOREY REAR/ SIDE EXTENSIONS, SINGLE/ DOUBLE STOREY FRONT EXTENSION
REAR DORMER & FRONT PORCH

118 ROWNER LANE
GOSPORT

THIS IS NOT A SPECIFICATION OF WORK & IS FOR TOWN PLANNING & BUILDING REGULATIONS ONLY. ALL DIMENSIONS & JOIST ORIENTATION TO BE CHECKED ON SITE BY CONTRACTOR PRIOR TO COMMENCEMENT OF WORK. LOCATION & LAYOUT PLANS HAVE BEEN DEVELOPED WITHOUT THE USE OF ANY COPYRIGHT MATERIAL.

PRELIMINARY WORK. REMOVE EXISTING WORKSHOP. REMOVE EXISTING CONSERVATORY.

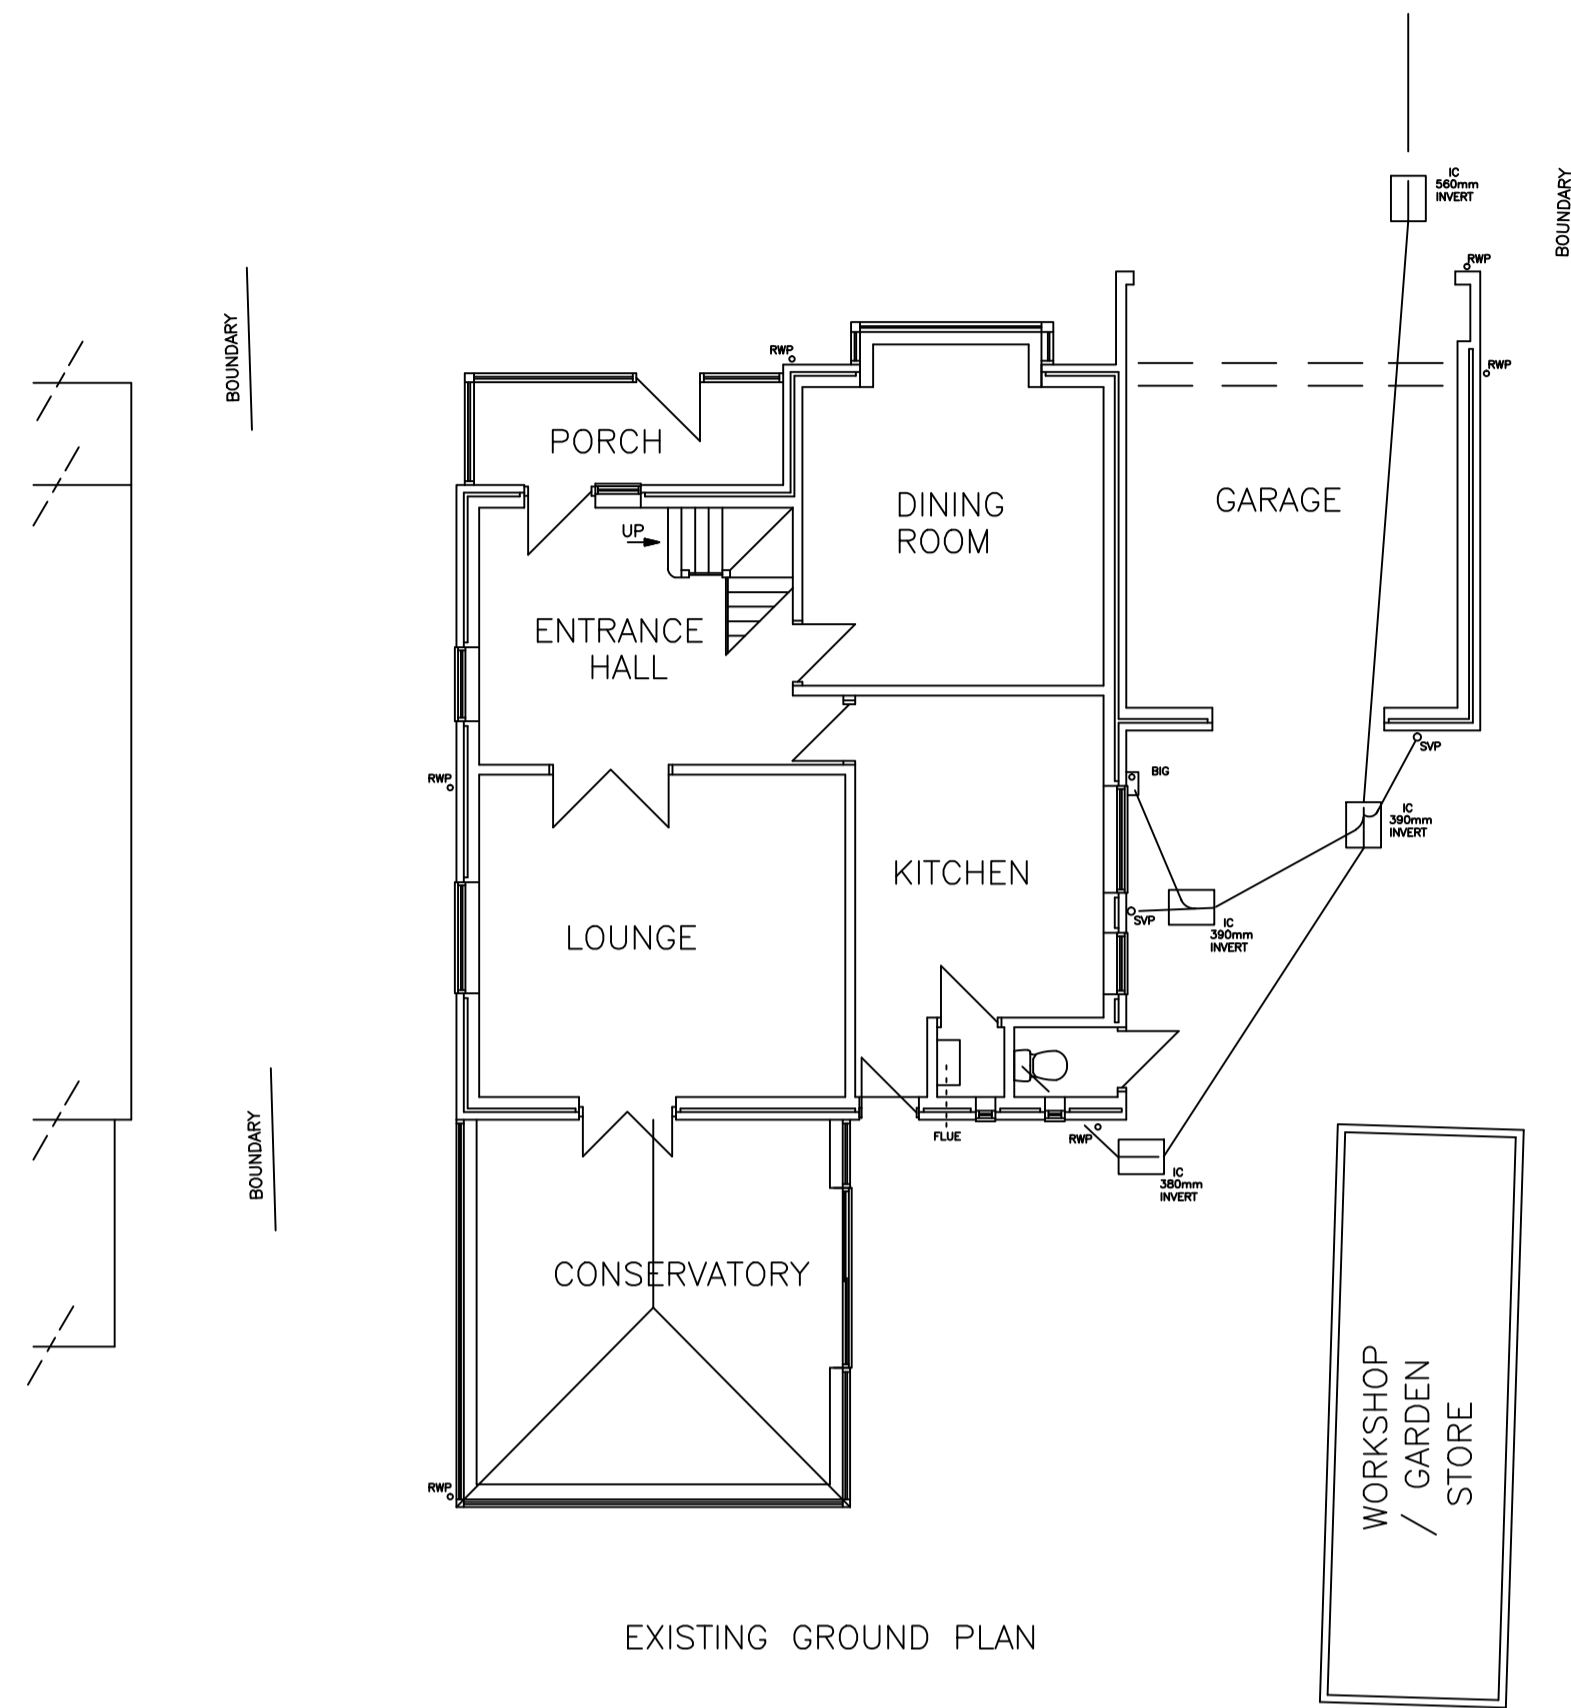

FOR: MR & MRS MAMCZUR.
DATE: 3-3-24
SCALE: 1-100
DRAWN BY J. K. WARBURTON.
TELEPHONE 023-92349420.