
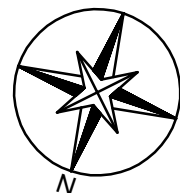


EXISTING SECOND FLOOR

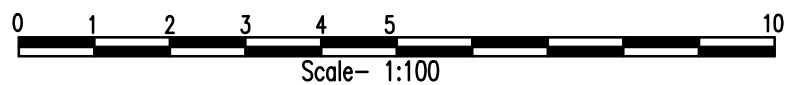

C - Sill Height  
 F - Window Height  
 CH - Ceiling Height  
 DH - Door Height

Title  
**EXISTING**  
 SECOND FLOOR

Client: 20 High Street Road  
 SL6 1PZ  
 Maidenhead, Berkshire



NOTES:  
 THE CONTRACTORS ARE TO CHECK  
 ALL DIMENSIONS, DRAIN RUNS AND  
 GENERAL CONDITIONS ON SITE  
 BEFORE WORKS COMMENCE .

ALL WORKS ARE TO BE CARRIED  
 OUT IN ACCORDANCE WITH  
 CURRENT BUILDING REGULATIONS,  
 BRITISH STANDARDS, CODE OF  
 PRACTICE AND LOCAL AUTHORITY  
 REQUIREMENTS.

Drawn By C.S.B  
 DrG No HS.20.EX.03  
 Date 17.01.2024  
 Scale 1:100 @A3

Rev