



EXISTING GROUND FLOOR

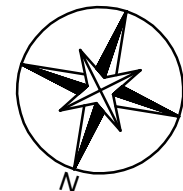

C - Sill Height
 F - Window Height
 CH - Ceiling Height
 DH - Door Height

Title EXISTING
 GROUND FLOOR
Client: 20 High Street Road
 SL6 1PZ
 Maidenhead, Berkshire

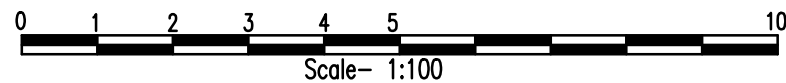

NOTES:
 THE CONTRACTORS ARE TO CHECK ALL DIMENSIONS, DRAIN RUNS AND GENERAL CONDITIONS ON SITE BEFORE WORKS COMMENCE .
 ALL WORKS ARE TO BE CARRIED OUT IN ACCORDANCE WITH CURRENT BUILDING REGULATIONS, BRITISH STANDARDS, CODE OF PRACTICE AND LOCAL AUTHORITY REQUIREMENTS.

Drawn By C.S.B
DrG No HS.20.EX.01
Date 17.01.2024
Scale 1:100 @A3 **Rev**