
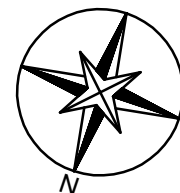


EXISTING ATTIC FLOOR

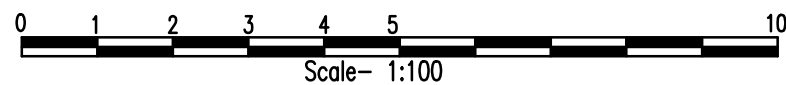

C - Sill Height
F - Window Height
CH - Ceiling Height
DH - Door Height

Title EXISTING
ATTIC FLOOR

Client: 20 High Street Road
SL6 1PZ
Maidenhead, Berkshire



NOTES:
 THE CONTRACTORS ARE TO CHECK ALL DIMENSIONS, DRAIN RUNS AND GENERAL CONDITIONS ON SITE BEFORE WORKS COMMENCE .

ALL WORKS ARE TO BE CARRIED OUT IN ACCORDANCE WITH CURRENT BUILDING REGULATIONS, BRITISH STANDARDS, CODE OF PRACTICE AND LOCAL AUTHORITY REQUIREMENTS.

Drawn By C.S.B
DrG No HS.20.EX.04
Date 17.01.2024
Scale 1:100 @A3

Rev