




location plan
scale 1:1250

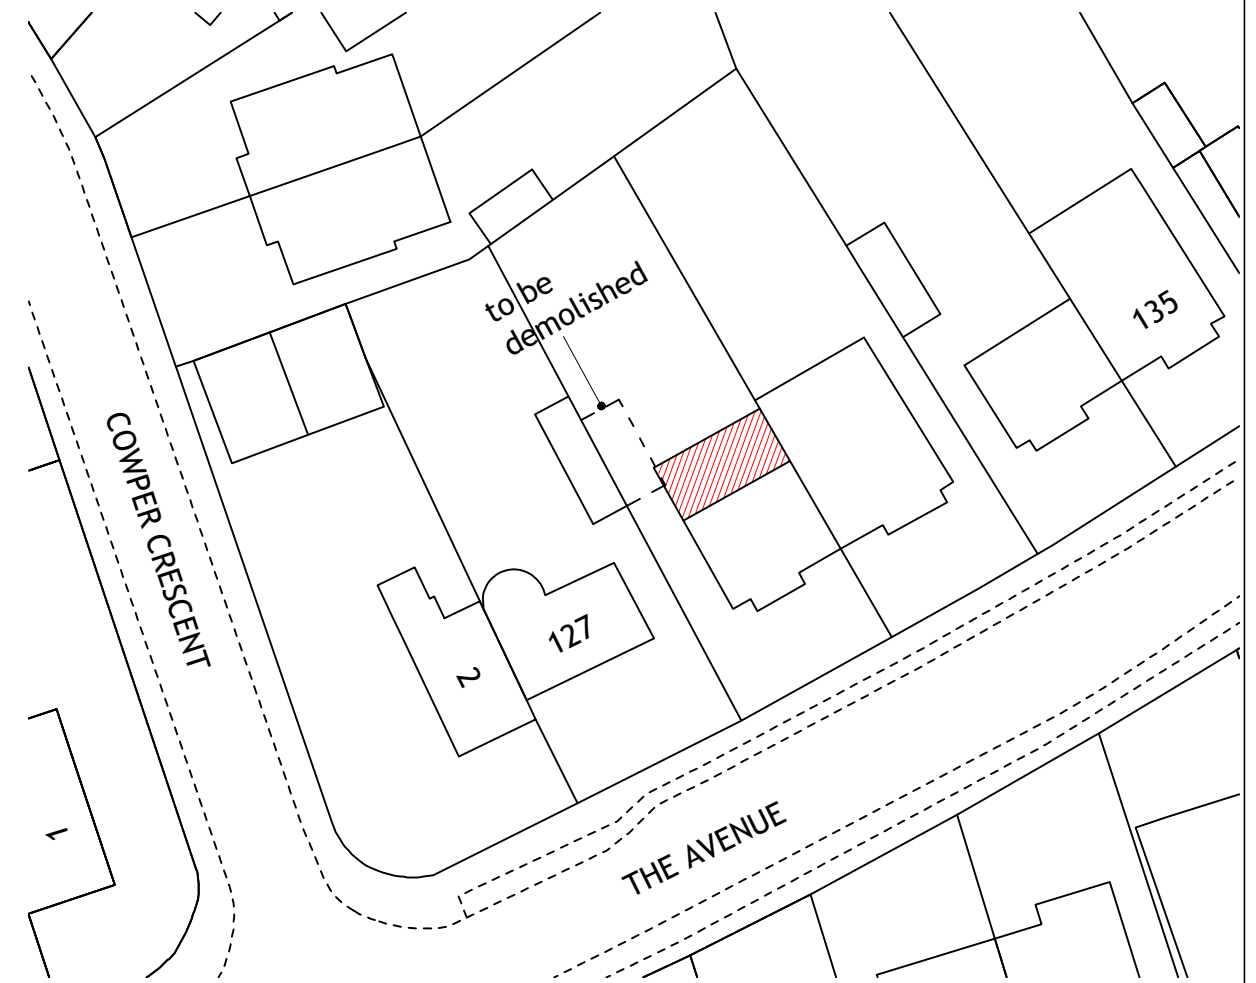

block plan
scale 1:500

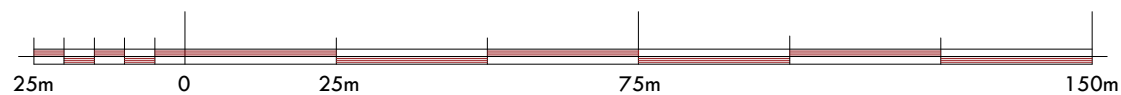

SCALE 1:1250

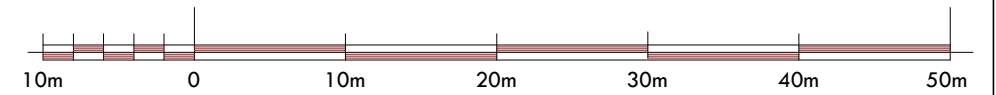

SCALE 1:500

plan & build



PH. 07816611144

email: shamshadali@hotmail.co.uk

ADDRESS: 129 THE AVENUE, HERTFORD, SG14 3DX

TITLE: LOCATION AND BLOCK PLAN

PROJECT: SINGLE STOREY REAR EXTENSION

DATE 26 FEB 2024 DWG NO. 03/03

DRAWN BY SCALE 1:1250, 1:500