


Title	2023.054.Block Plan 1:500	
Project	Proposed Extensions @ 7 Dikler Close	

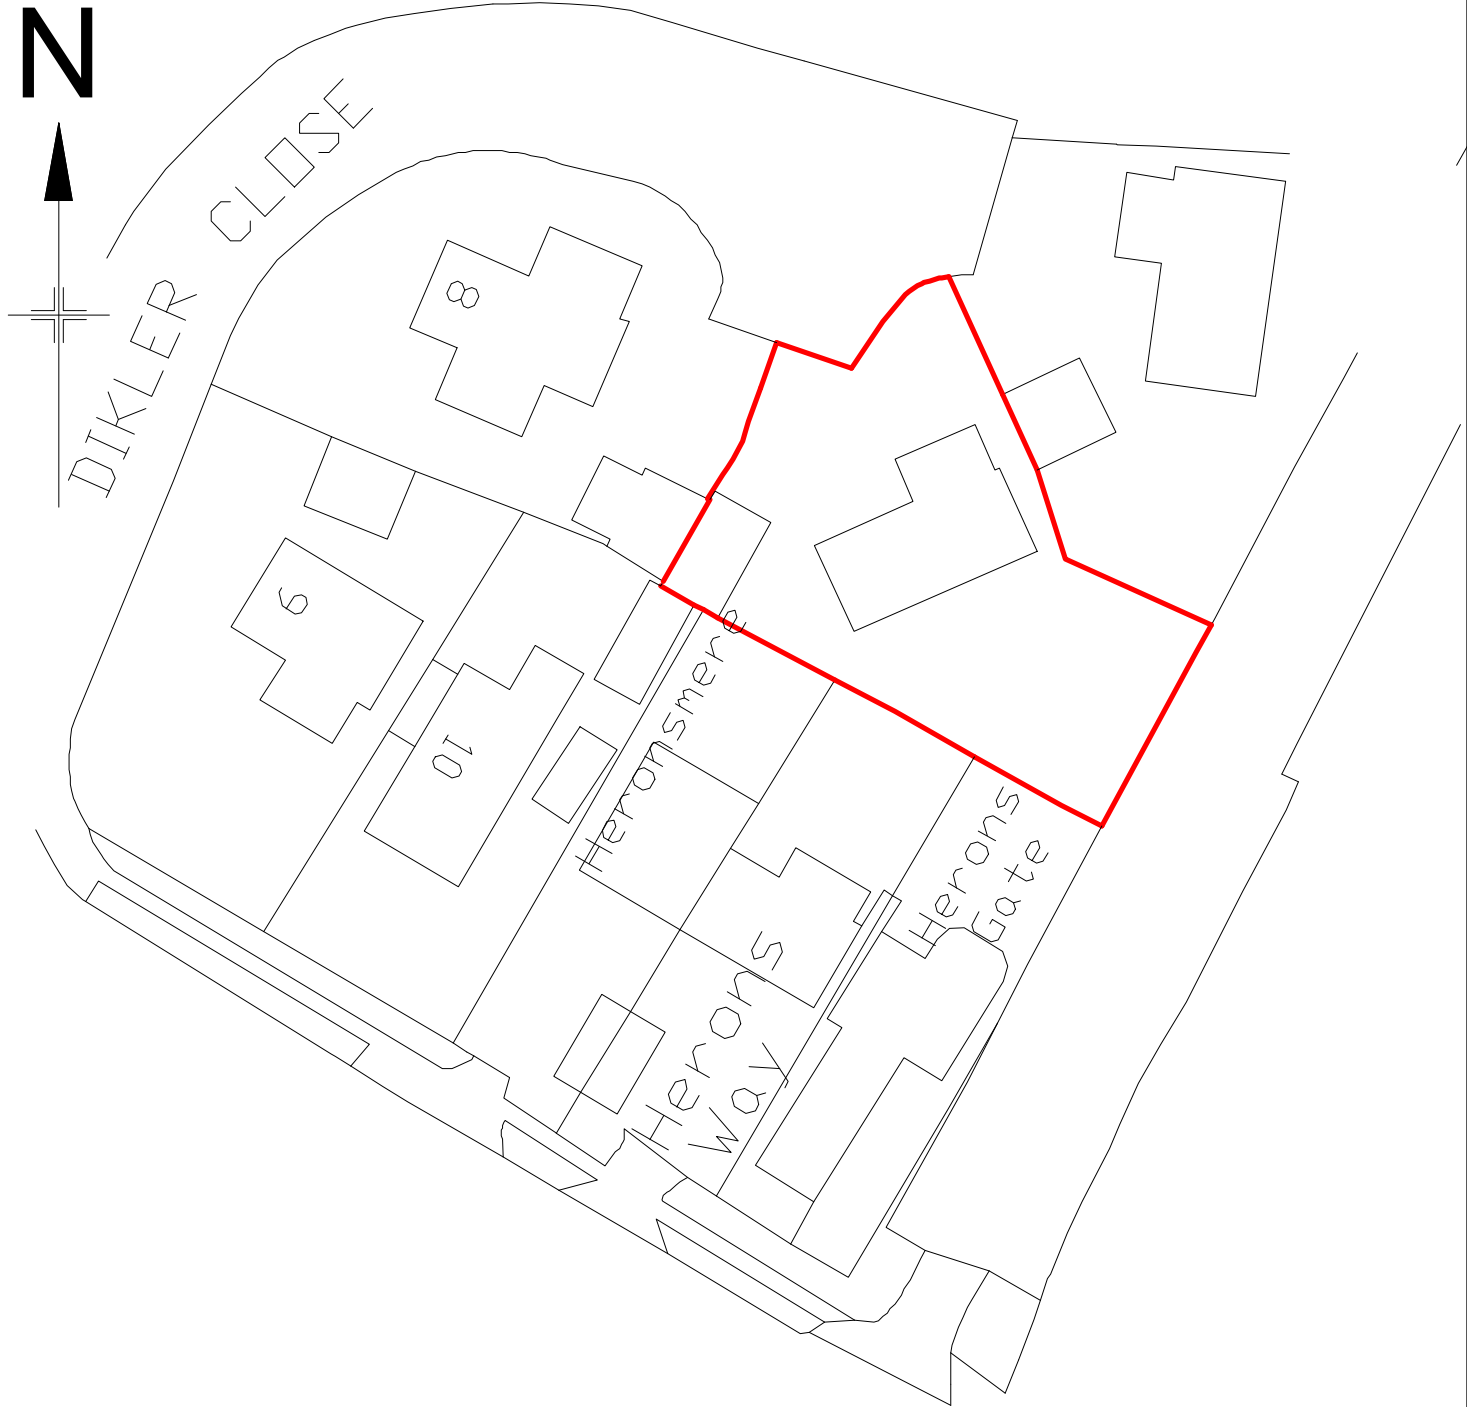

Produced on 19 February 2024 from the Ordnance Survey National Geographic Database and incorporating surveyed revision available at this date.  
 This map shows the area bounded by 417663 219803,417863 219803,417863 220003,417663 220003,417663 219803  
 Crown copyright and database rights 2024 OS 100054135. Supplied by copla ltd trading as UKPlanningMaps.com a licensed Ordnance Survey partner (OS 100054135).  
 Data licence expires 19 February 2025. Unique plan reference: v4e//1061586/1429968

