


PROPOSED COMPARITIVE STREET SCAPE VIEW

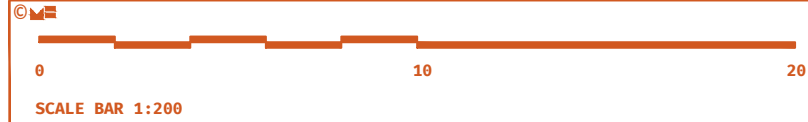

| Rev | Date | Revision Comment | By |
|-----|----------|------------------|----|
| - | 29.01.24 | Planning issue | DG |

GENERAL NOTE:
 SETTING OUT TO BE AGREED ON SITE WITH THE PROJECT SUPERVISOR. ALL DIMENSIONS TO BE CHECKED ON SITE BY THE GENERAL CONTRACTOR. DISCREPANCIES TO BE REPORTED IMMEDIATELY TO THE PROJECT SUPERVISOR.

PROPOSED COMPARITIVE STREET SCAPE VIEW
 Drawn by: DG Checked by: DRG
 Scale: 1:200

Warren Farm Cottage
 Guildford Road, Effingham,
 Surrey, KT24 5QG

22-1938
PL_014
 Mitchell Evans
 90 / Meadow
 Godalming
 GU7 3HY
 01483 453 453

