



A



B




C



D



E

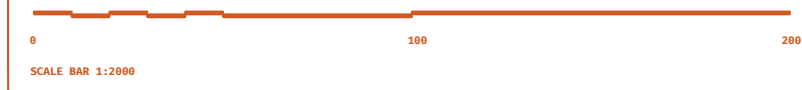

REV	Date	Comment	By
-	29.01.24	Planning issue	DG

GENERAL NOTE:
 SETTING OUT TO BE AGREED ON SITE WITH THE PROJECT SUPERVISOR. ALL DIMENSIONS TO BE CHECKED ON SITE BY THE GENERAL CONTRACTOR. DISCREPANCIES TO BE REPORTED IMMEDIATELY TO THE PROJECT SUPERVISOR.

EXIST WIDER CONTEXT PHOTO DIAGRAM

Drawn by: IB Checked by: DG
 Scale: 1:2000

Warren Farm Cottages
 Guildford Road, Effingham,
 Surrey, KT24 5QG

Warren Farm Cottage

22-1938
EX_006

Mitchell Evans
 90 / Meadow
 Godalming
 GU7 3HY
 01483 453 453

