


Genuine Slate roof tiles



Plain clay roof tiles



Clay tile hanging with scallop tiles

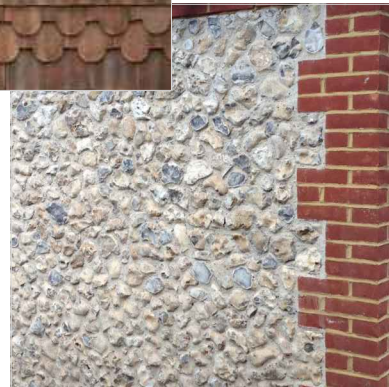


flint walls with facebrick quoins



Black timber weatherboarding



PROPOSED STREET SCAPE VIEW

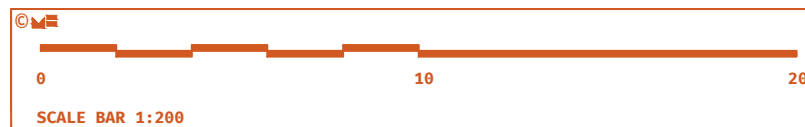

Rev	Date	Revision	Comment	By
-	29.01.24	Planning issue		DG

GENERAL NOTE:
 SETTING OUT TO BE AGREED ON SITE WITH THE PROJECT SUPERVISOR. ALL DIMENSIONS TO BE CHECKED ON SITE BY THE GENERAL CONTRACTOR. DISCREPANCIES TO BE REPORTED IMMEDIATELY TO THE PROJECT SUPERVISOR.

PROPOSED STREET SCAPE

Drawn by: DG Checked by: DRG
 Scale: 1:200

Warren Farm Cottage
 Guildford Road, Effingham,
 Surrey, KT24 5QG

**Warren Farm
 Cottage**

22-1938
PL_010

Mitchell Evans
 90 / Meadow
 Godalming
 GU7 3HY
 01483 453 453

