



A



B



C



D



E





F



G



H

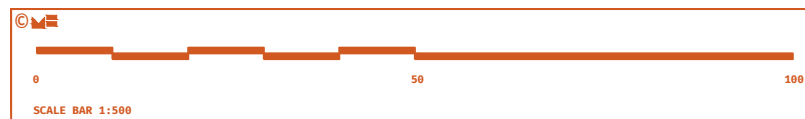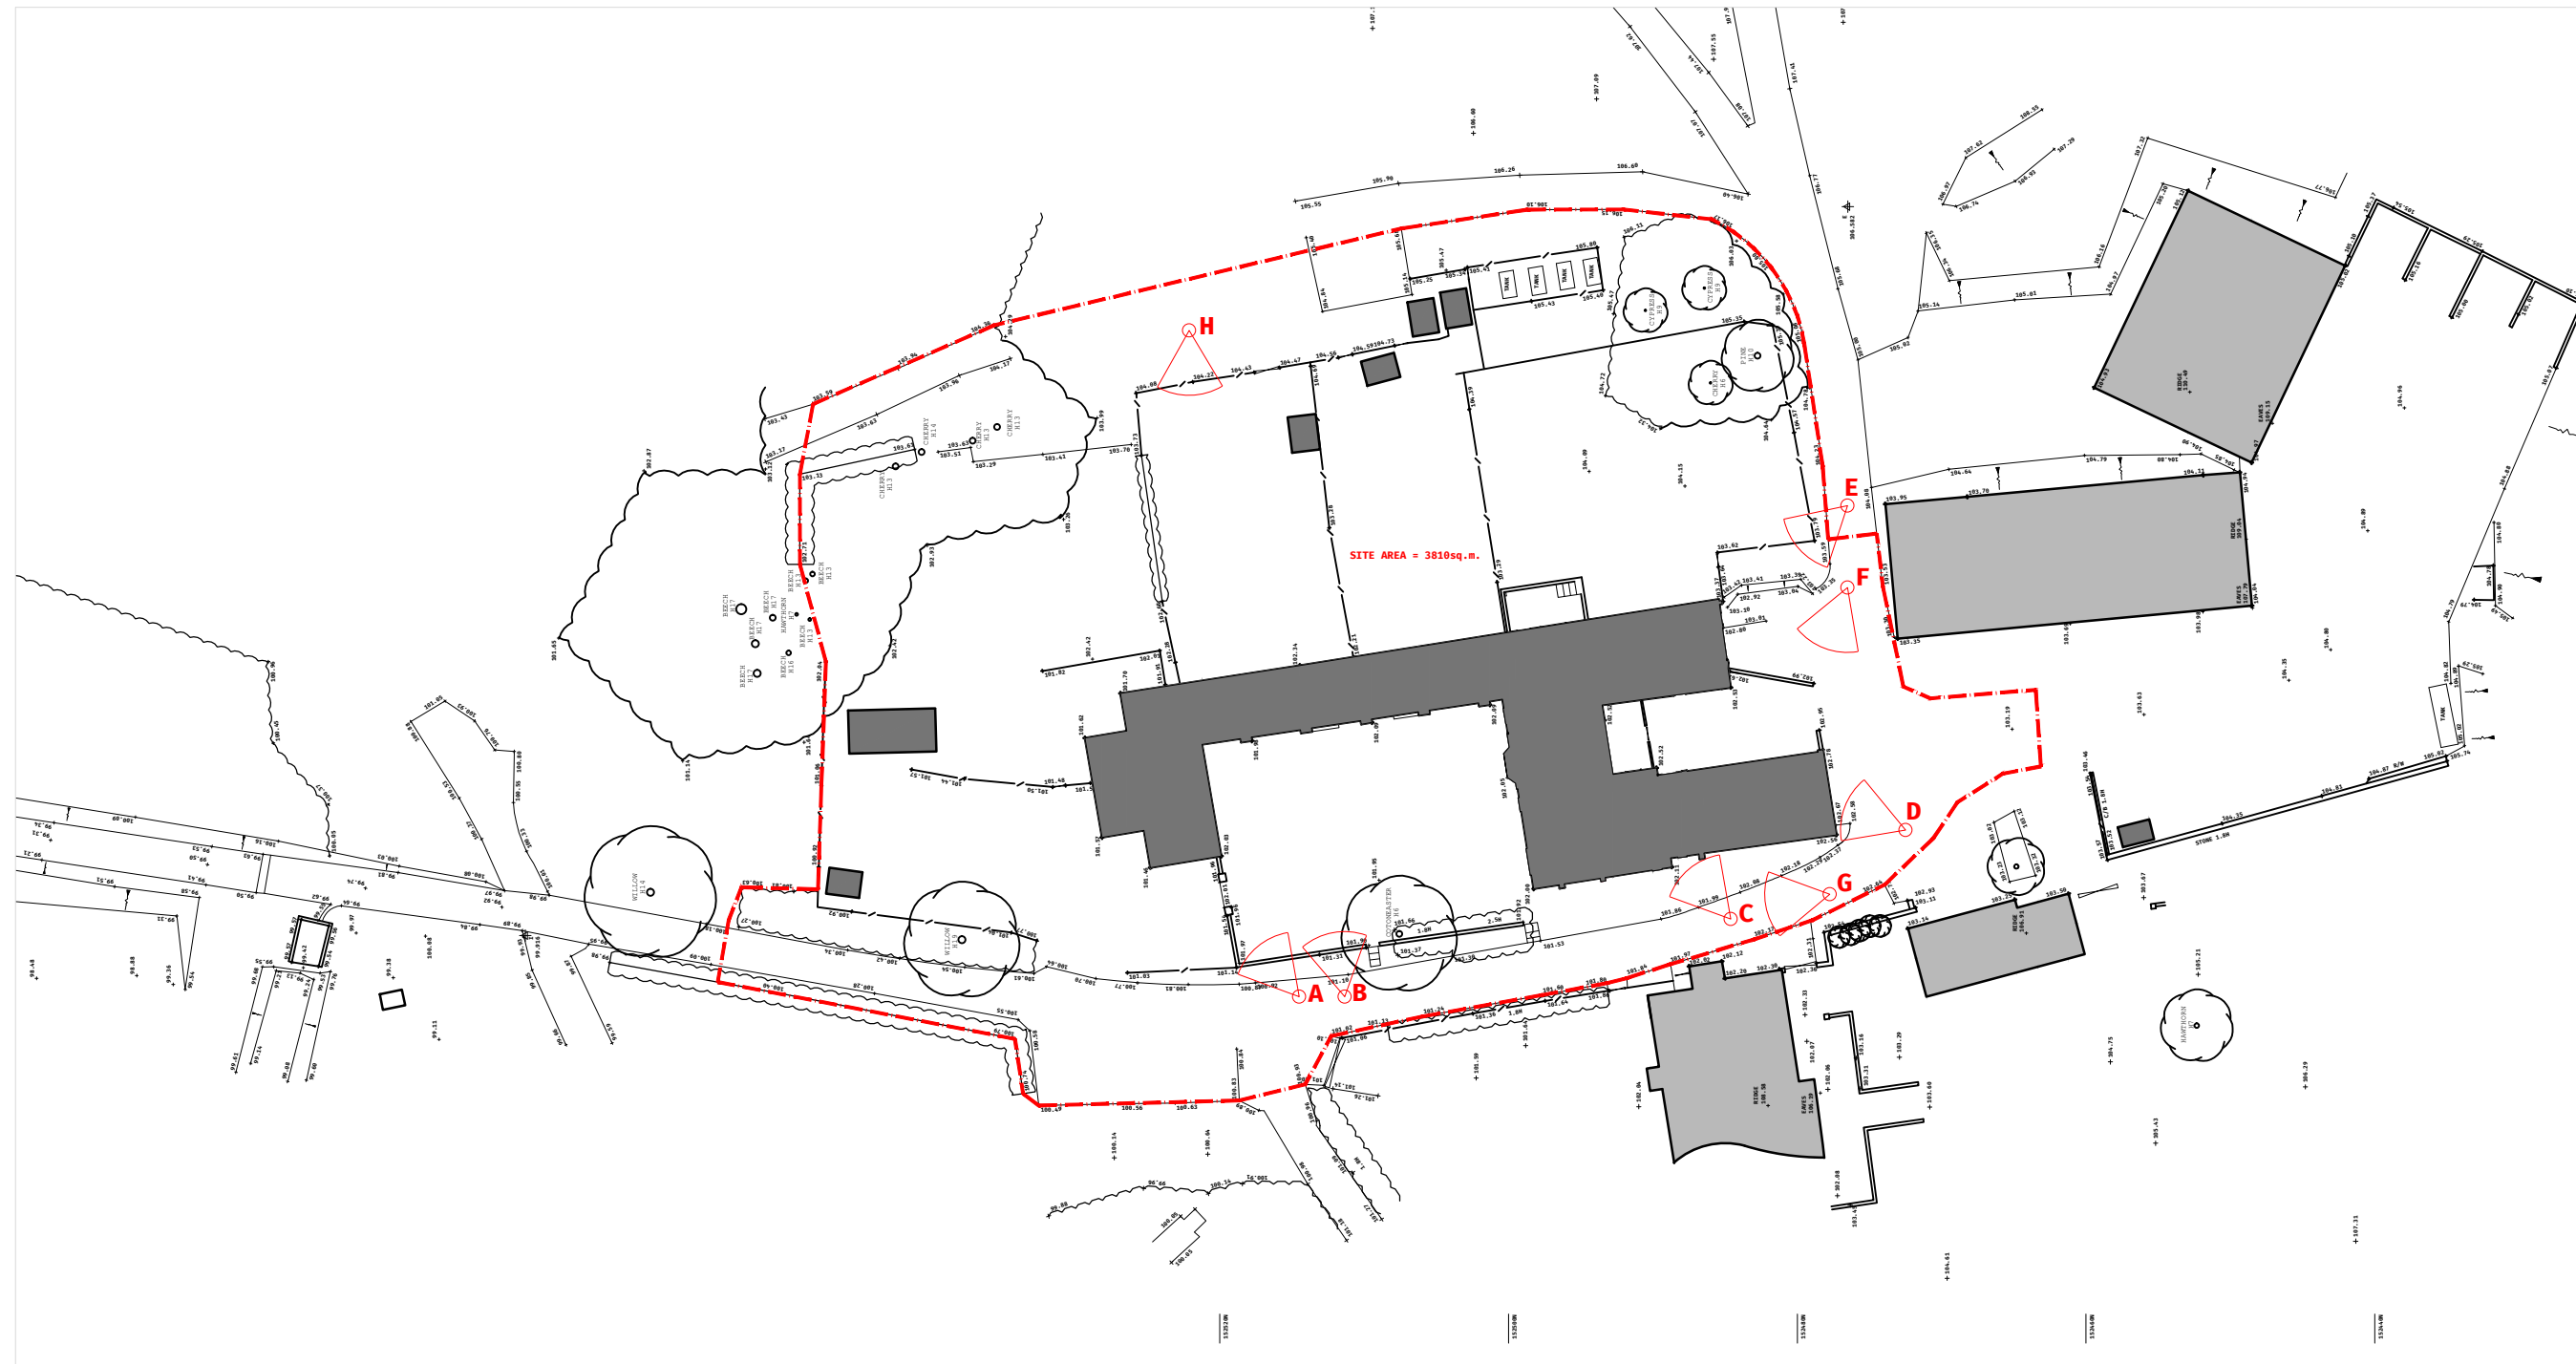

REV	Date	Comment	By
-	29.01.24	Planning issue	DG

**GENERAL NOTE:**  
 SETTING OUT TO BE AGREED ON SITE WITH THE PROJECT SUPERVISOR. ALL DIMENSIONS TO BE CHECKED ON SITE BY THE GENERAL CONTRACTOR. DISCREPANCIES TO BE REPORTED IMMEDIATELY TO THE PROJECT SUPERVISOR.

**EXIST SITE PHOTO DIAGRAM**

Drawn by: IB  
 Scale: 1:200  
 Checked by: DG

**Warren Farm Cottages**  
 Guildford Road, Effingham,  
 Surrey, KT24 5QG

**Warren Farm  
 Cottage**

**22-1938  
 EX\_005**

**Mitchell Evans**  
 90 / Meadow  
 Godalming  
 GU7 3HY  
 01483 453 453

