




**1 Existing Aerial View**  
Not To Scale

0 40 60 80 100 M  
SCALE 1:1250 at A3




**2 Existing Site Location Plan**  
Scale: 1:1250

0 20 30 40 50 M  
SCALE 1:500 at A3

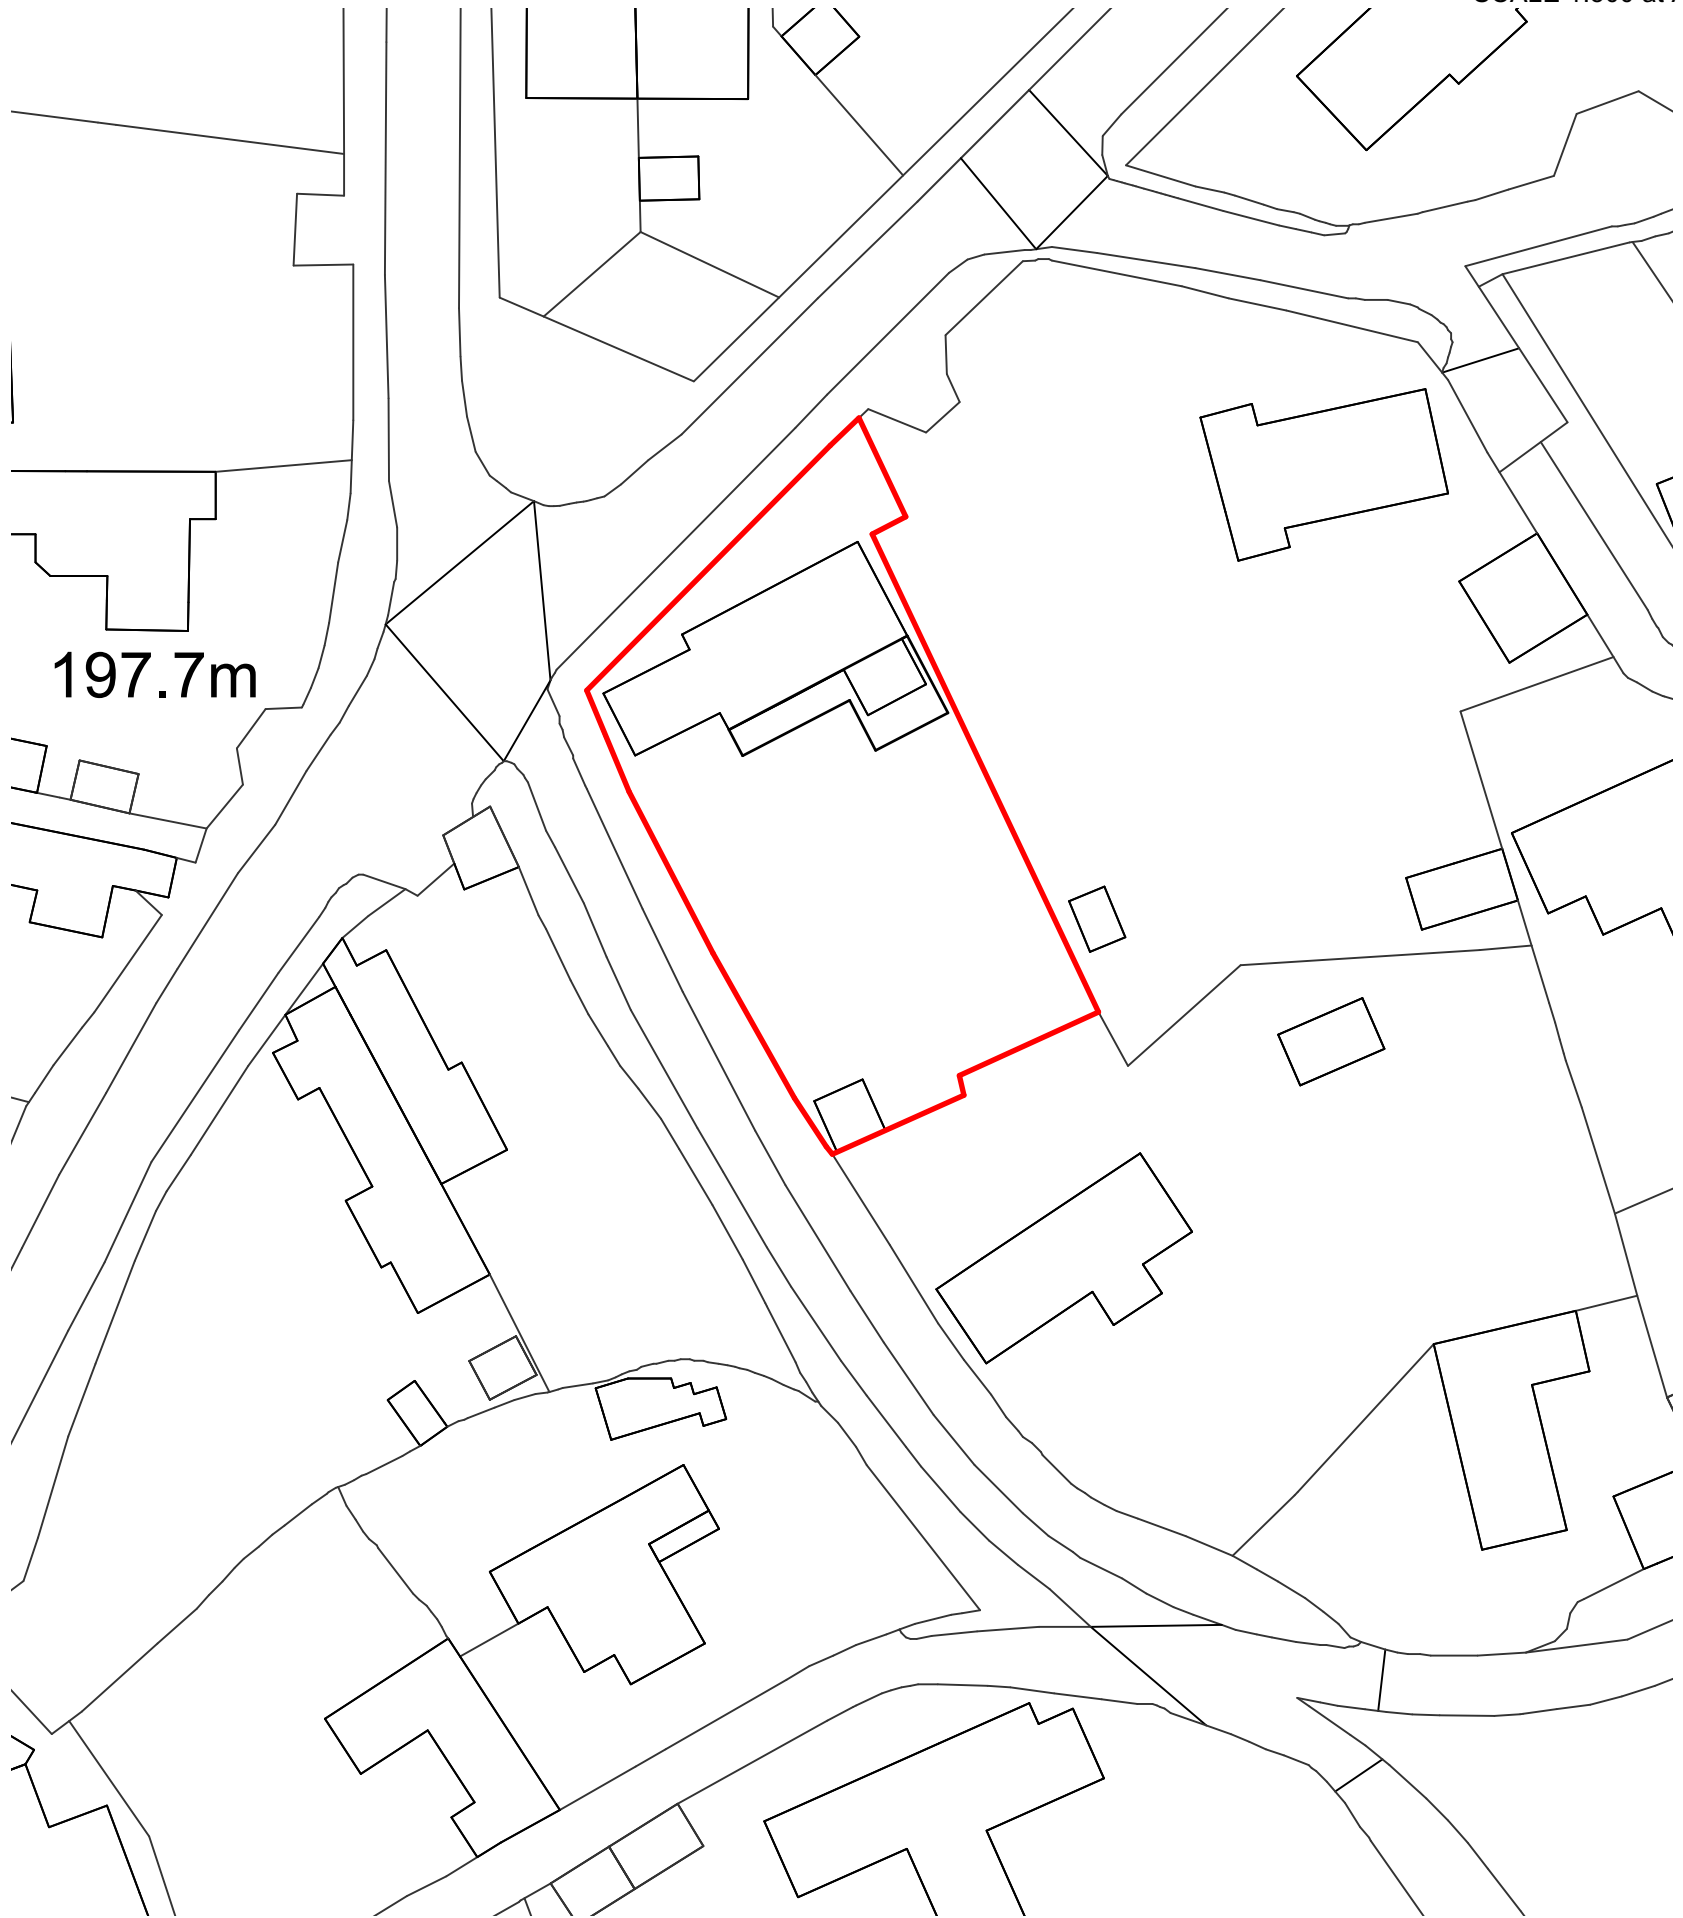

**3 Proposed Site Location Plan**  
Scale: 1:500

□ SITE BOUNDARY

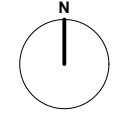

**General Notes**  
1) Responsibility is not accepted for errors made by others in scaling from this drawing. All construction information should be taken from figured dimensions only.  
2) All dimensions to be checked on site.  
3) Unless otherwise stated dimensions are in millimetres.  
4) Drawings to be read in conjunction with all other project drawings.  
5) Copyright Sense Architects.

Rev.	Date	Notes
A	28/02/24	Title Block Amended.

**Sense ARCHITECTS**  
Freshfield  
Tobacconist Road  
Minchinhampton  
Gloucestershire  
GL6 9JJ  
t: 07810 484780  
e: info@sense-architects.co.uk  
w: www.sense-architects.co.uk

Project		<b>Hillcrest</b>	
Project Address		<b>Hillcrest, Oakridge Lynch, Gloucestershire, GL6 7NR</b>	
Job No.	062		
Drawing Title		<b>Existing Site Location Plan</b>	
Drawn By	Checked By	Date	
RRA	PR	January '24	
Scale		1:1250 & 1:500@A3	
Drawing No.	Revision		
<b>P/ (0)01</b>	<b>A</b>		
Drawing Status		<b>PLANNING</b>	