


FIELD TRACK

GARAGE

CHERRYTREES

WILLOW COTTAGE

STREET ELEVATION - WINDMILL LANE

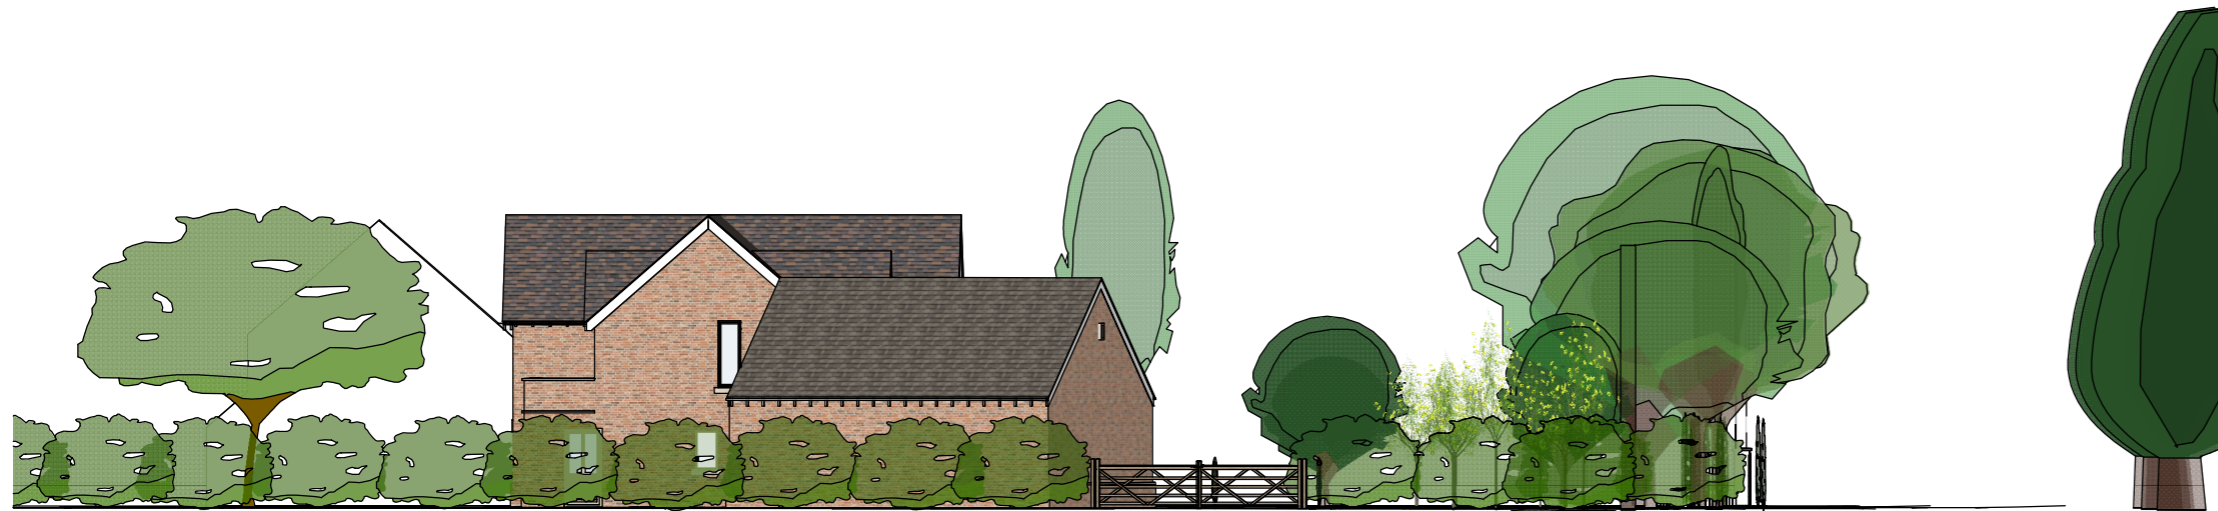


WILLOW COTTAGE
IN BACKGROUND

CHERRYTREES

GARAGE

WINDMILL LANE

STREET ELEVATION FROM FIELD TRACK ALONG BOUNDARY

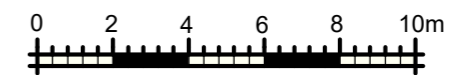

CLIENT
CHERRYTREES
WINDMILL LANE, DORRIDGE, SOLIHULL, B94 6PT

SCALE
1:200 @A3

ISSUE
February 2024
REVISION

PROJECT
CHERRYTREES

DRAWING TITLE
STREET ELEVATIONS
AS PROPOSED
DWG NO:
242-PR202