

## **ANNEX B**

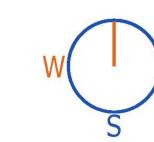

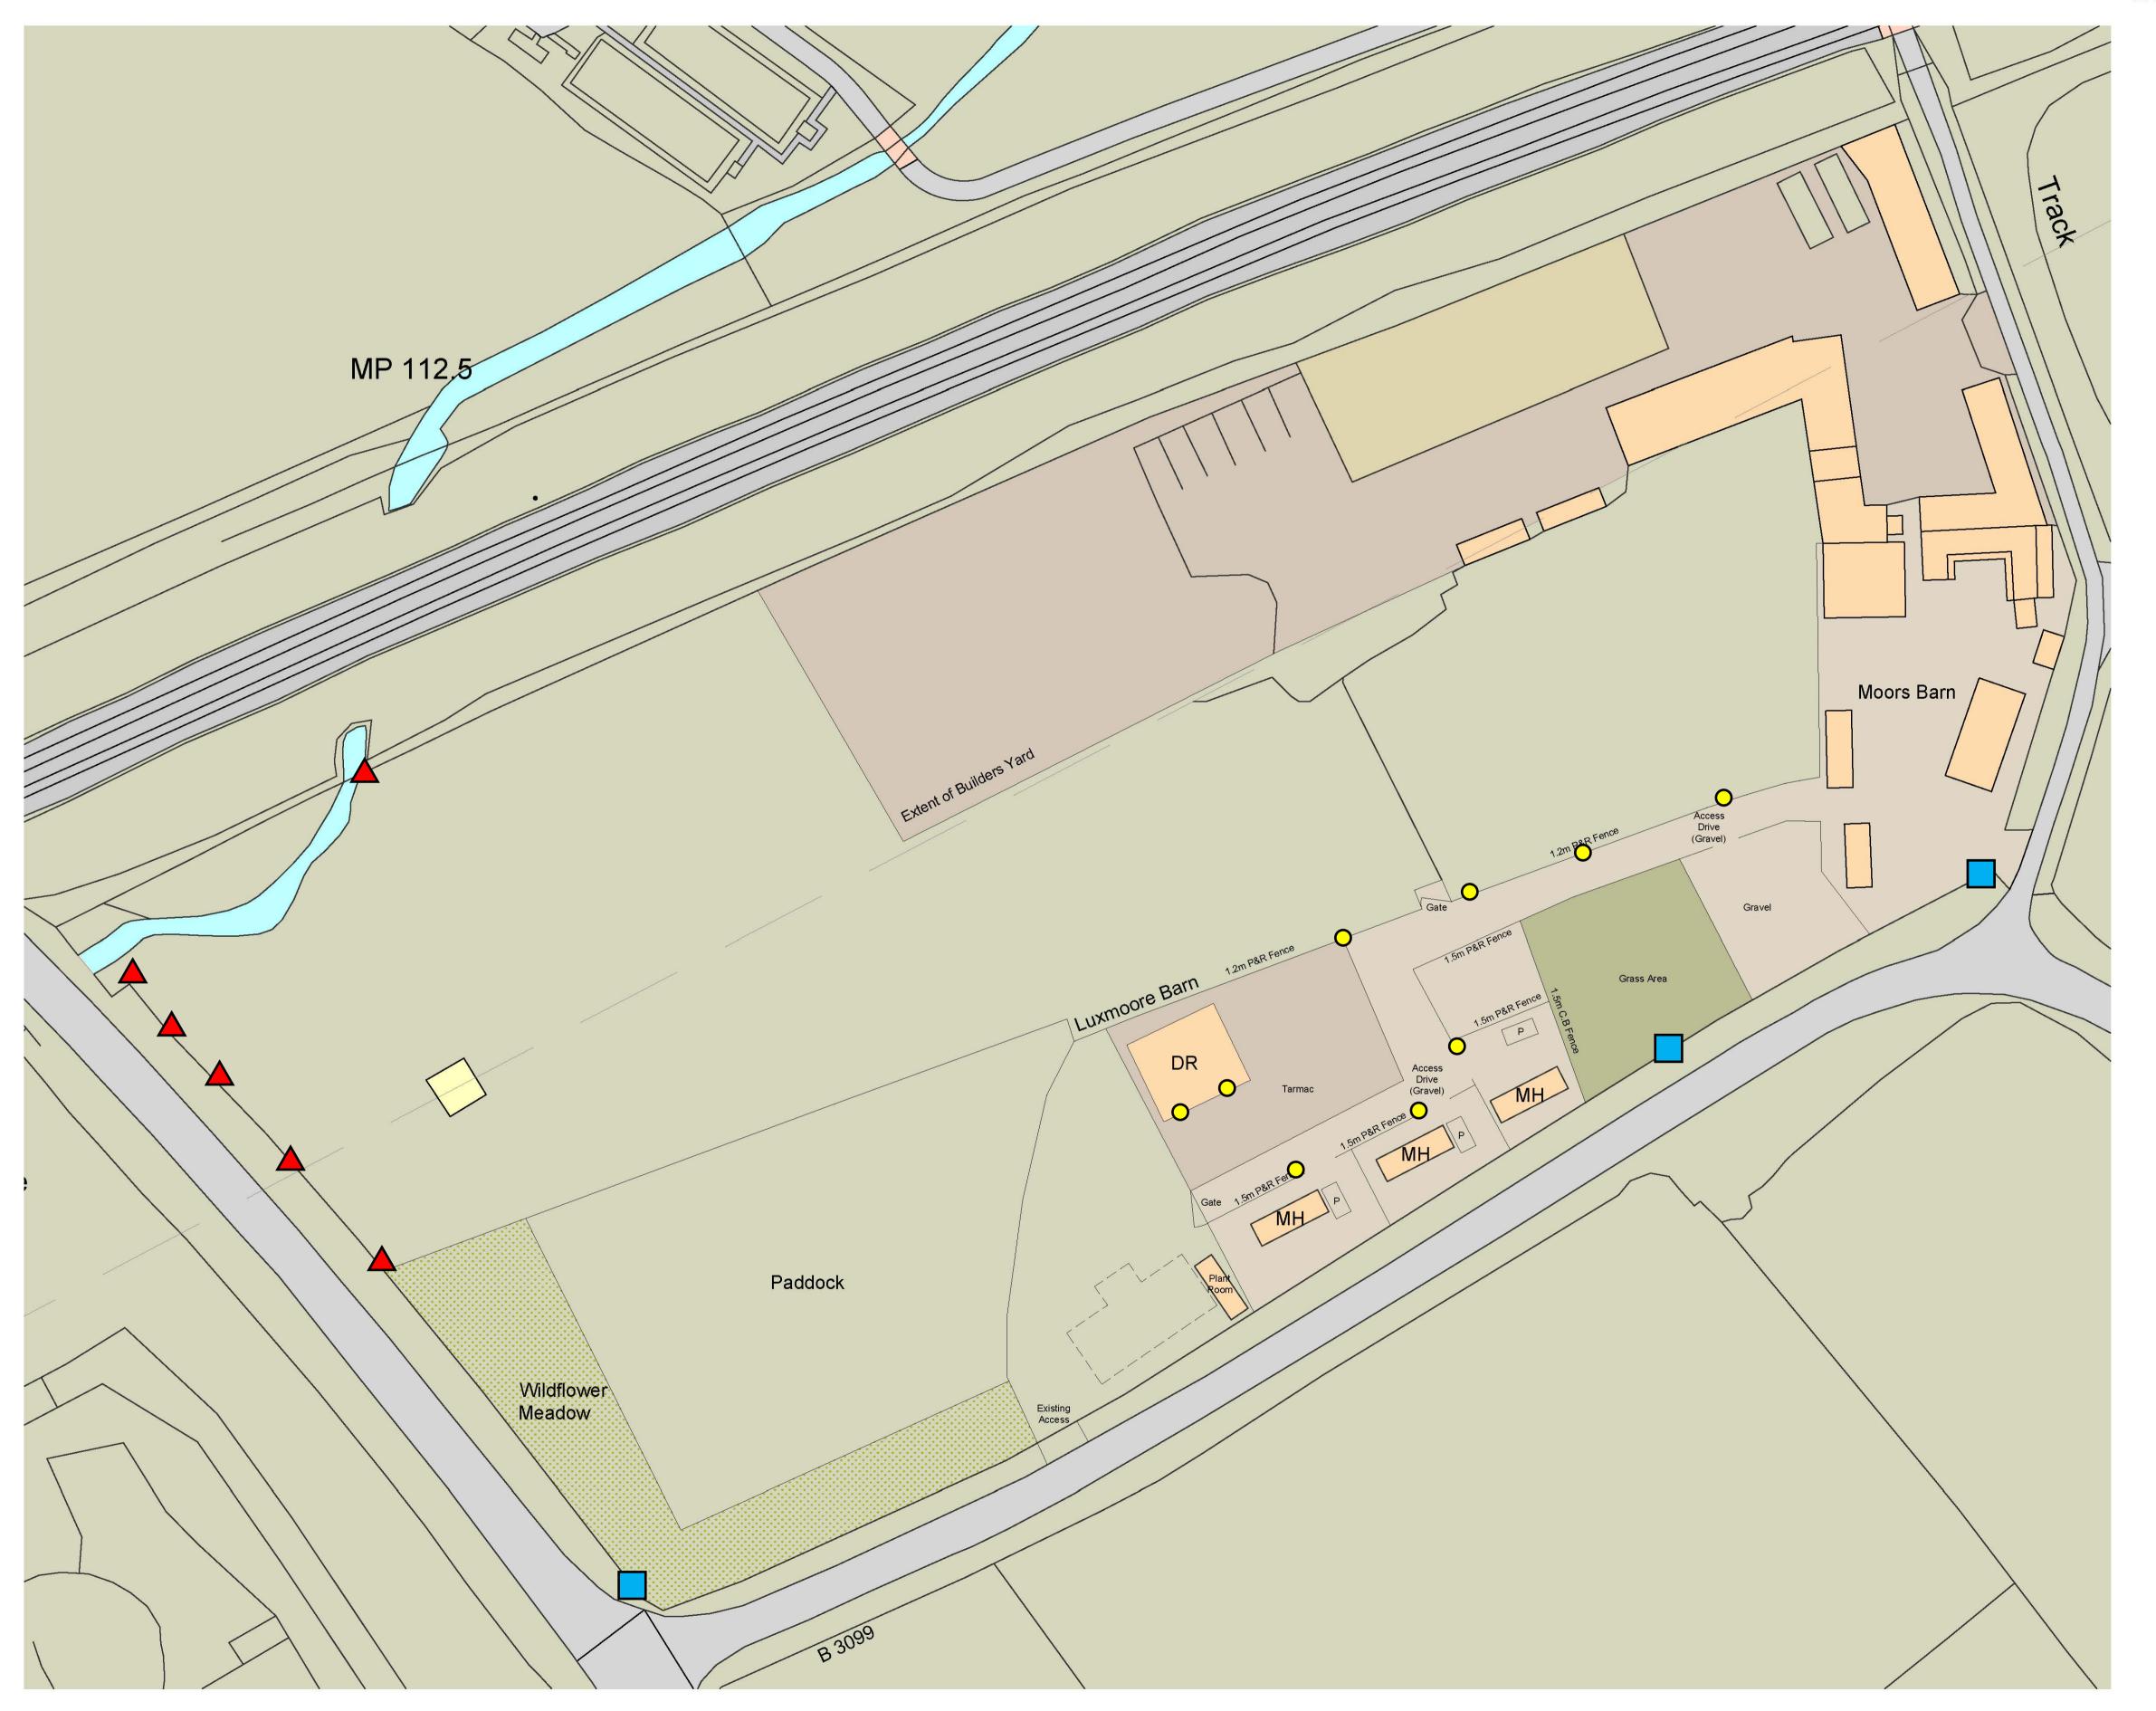

Hemp Construction

Project
Moors Barn, Marsh Road,
Standerwick,
BA11 2PZ

Ittle
As Proposed
Site Plan with Ecological
Enhancement

J004239-TD-03

0 5 10 15 20 25 30 35 40 45 50m