
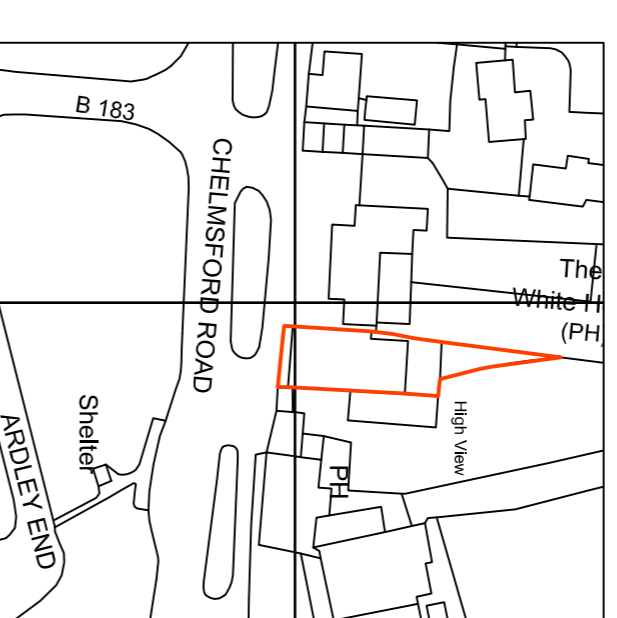



BLOCK PLAN 1:500

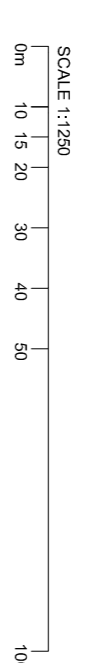

LOCATION PLAN 1:1250

CONDENSING UNIT SELECTION															
Reference	Condensing unit model	New/Exist	Manufacturer	Refrigerant	SST (°C)	Evap Capacity (kW)	THR (kW)	Design Air Volume (m³/min)	LRA (A)	Electrical Connection / Required Supply (A)	Length (mm)	Width (mm)	Height (mm)	Weight (kg)	Max dbA Rating @10m
HACOND	RCS Slimline QH2-45-ZS09-EC-SP-OS	New	Scotts	R448a	-7	2.13	3.07	25.03	27	400V 3Ph / 16A	1250	510	750	115	21
LACOND	RCS Slimline QH2-45-ZF09-EC-SP-OS	New	Scotts	R448a	-29	1.71	3.65	25.03	40	400V 3Ph / 16A	1250	510	750	115	21

PLANT DATA

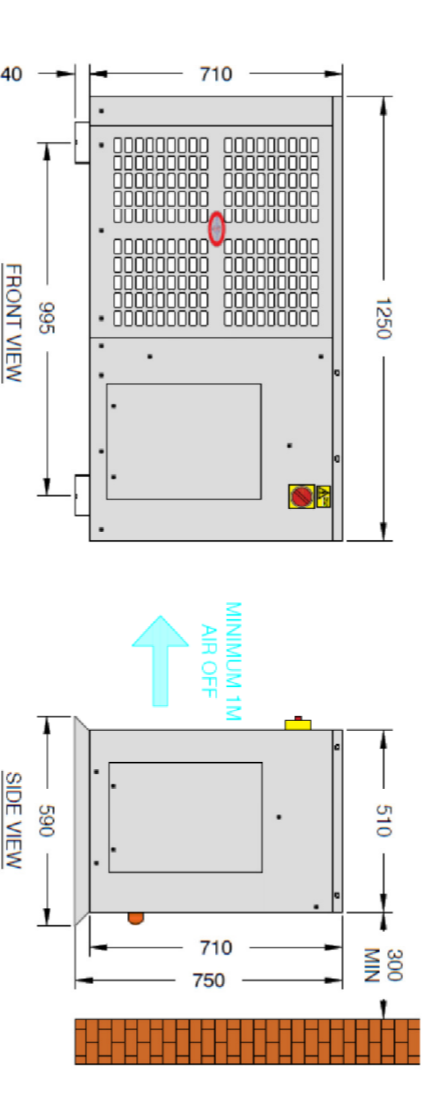

CONDENSER UNIT

© THE CONTENTS OF THIS DRAWING REMAIN THE SOLE PROPERTY OF WELLSFIELD ASSOCIATES AND MUST NOT BE COPIED OR REPRODUCED WITHOUT PRIOR PERMISSION.  
 FULL SURVEY NOT CARRIED OUT. DRAWING PRODUCED USING INFORMATION SUPPLIED BY THE CLIENT

**Wellsfield Associates**

York House  
 Westview Drive  
 Rosslyn Essex.  
 SS6 7AU  
 Mob No 07766 221958  
 chris@wellsfieldassociates.co.uk

project

CO-OP SUPERMARKET  
 THE VILLAGE STORE  
 THE GREEN  
 HATFIELD HEATH  
 CM22 7FA

O S EXTRACT

date MAR 24 drawn C.J.J.

scale 1:50 @A1 drg no. 3805.12