


B-B

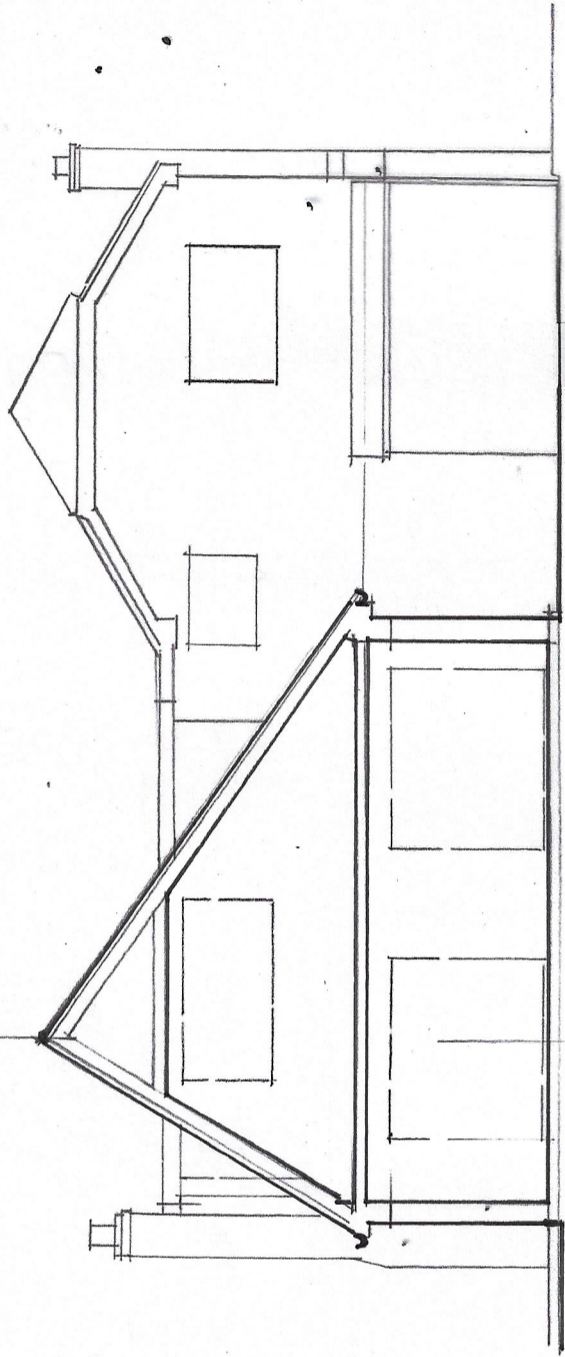


Section A-A

DATUM 25.000m

35.000m


30.000m

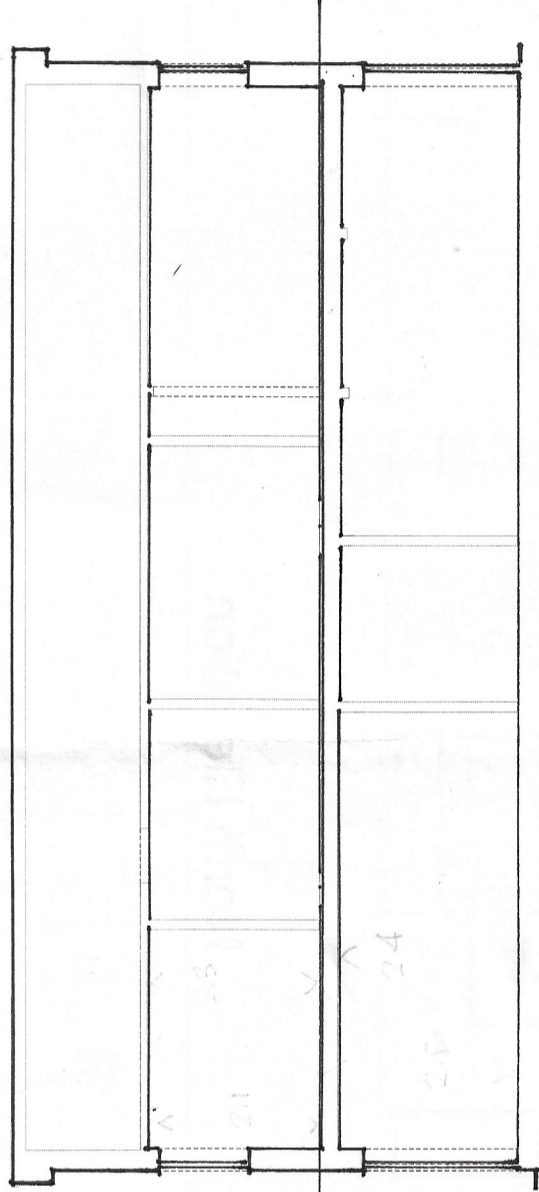

Section B-B

DATUM 25.000m

10m

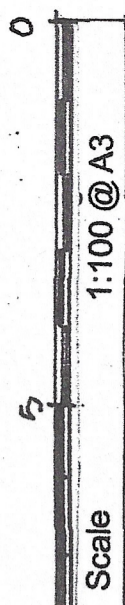

Site Legend:

- AB Air Brick
- ACU Air Conditioning Unit
- ASP Artificial Stone Paving
- BT British Telecom
- CL Cover Level
- DYL Double Yellow Line
- EL Electricity
- FBI Fresh Air Inlet
- FB Flower Bed
- FH Fire Hydrant
- G Gully

Building Legend:

- CA Centre of Arch
- CH Ceiling Height
- CWT Cold Water Tank
- DH Door Hood
- ESP Electricity Switch Panel
- F Frame Height
- GDH Glazed Door Height
- GRL Glazed Roof Light
- HWT Hot Water Tank
- RSD Roller Shutter Door

Levels:

- RWP Rain Water Pipe
- SA Spring of Arch
- SCH Suspended Ceiling Height
- SD Sliding Door
- SP Soil Pipe
- SVP Soil and Vent Pipe
- USB Underside of Beam
- WP Waste Pipe
- WST Water Storage Tank

Levels:

- CV Gas Valve
- IC Inspection Cover
- IL Invert Level
- LP Lamp Post
- MKR Marker (Service)
- OF Overhead
- OS Oil Storage Tank
- PB Post Box
- PL Pavement Light
- RE Rodding Eye
- RS Road Sign
- SNP Street Name Plate

Levels:

- SYL Single Yellow Line
- TCL Telephone Call Box
- TP Telegraph Pole
- IF Top of Floor
- IFL Uncable To Lift
- VP Vent Pipe
- WW Water Valve
- CP Concrete Post
- WB Wooden Post
- CB Close Boarded Fence
- IV Interwoven Panel
- VB Vertical Board

brownlee mcculloch
ARCHITECTS

Project PHASE 1 Hoe House, Worpleston, GU22 0RW
Drawing Title Existing Sections
Scale 1:100 @ A3
Date February 2024
Drawing No. 2309 / P04 **A**