


August 2022

db db

| Drawn | Checked |

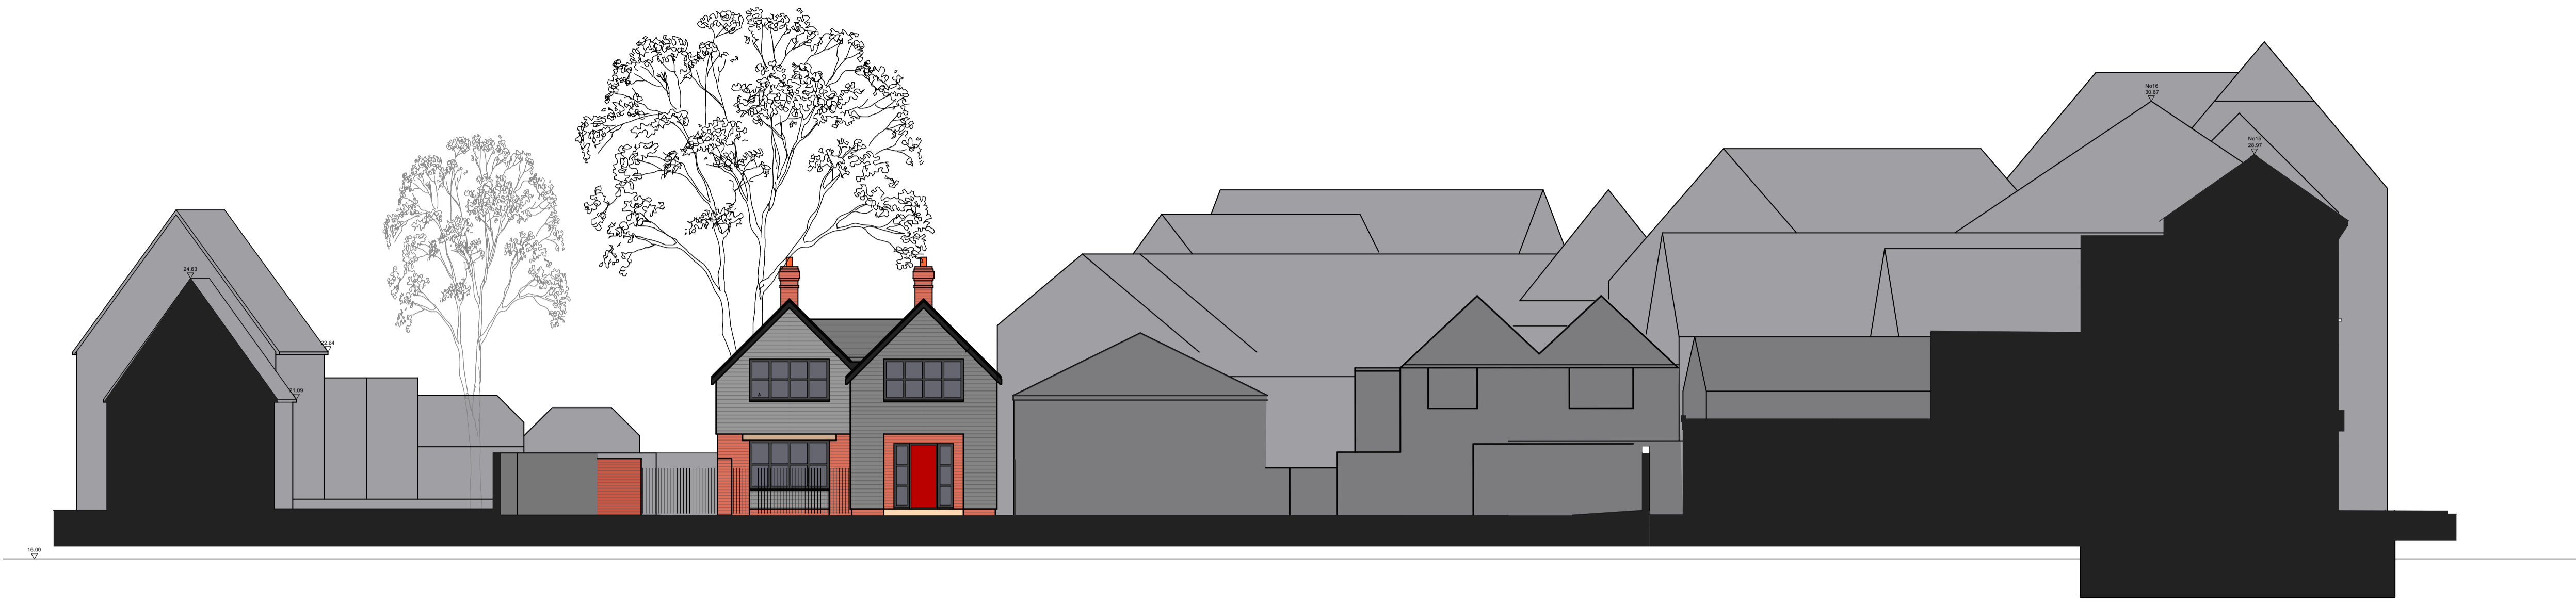

Site Section A-A



Site Section B-B



Site Sections 1:125@A1

8020 / P02b

Site to rear of 11 Church Street, Romsey SO51 8BT

THE
Genesis Design
STUDIO

CHARTERED ARCHITECTS

MEAD MILL MILL LANE ROMSEY
HAMPSHIRE SO51 8EQ

T: (01794) 519333
F: (01794) 519666
E: mail@thegenesistudiostudio.com

© The Genesis Design Studio Ltd