




September 2022

db | Plans | Details

8020/ Bloc Block Plan 1:500@A3

Site at rear of 11 Church Street, Romsey SO51 8BT

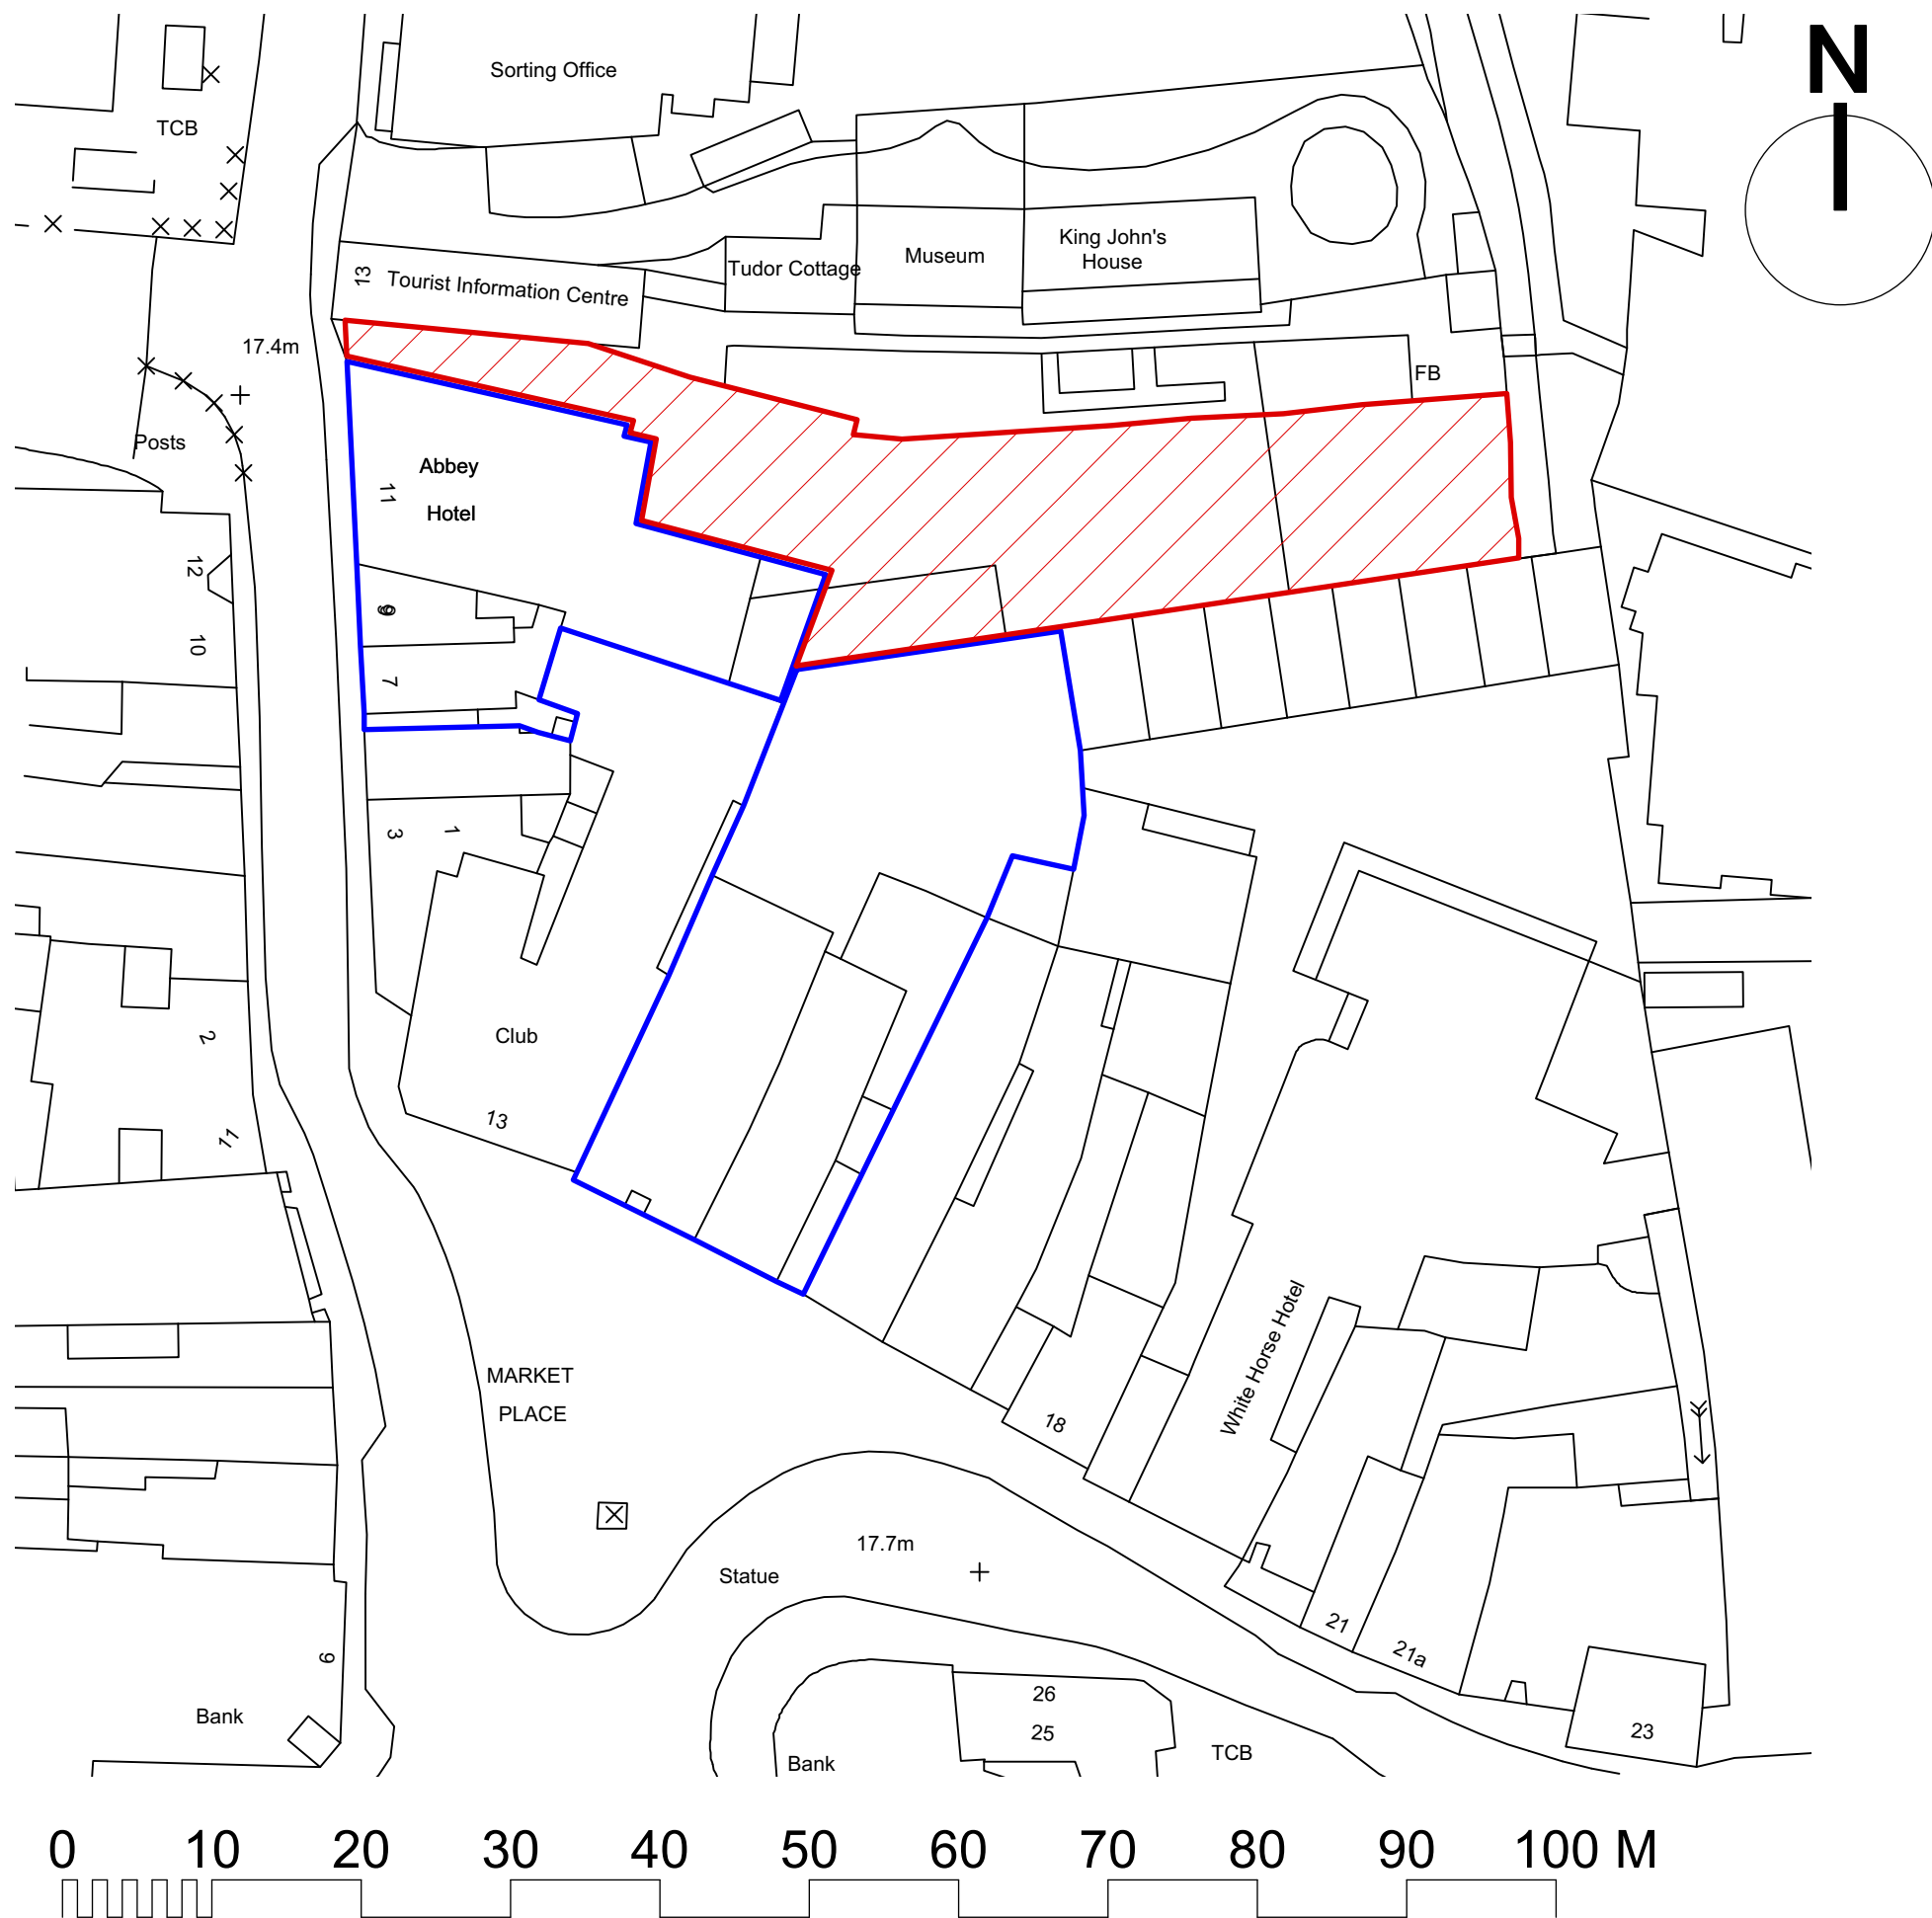

THE
Genesis Design
 STUDIO

CHARTERED ARCHITECTS

MEAD MILL MILL LANE ROMSEY
 HAMPSHIRE SO51 8EQ

T : (01794) 519333
 F : (01794) 519666
 E : mail@thegenesistudiostudio.com

© The Genesis Design Studio Ltd